
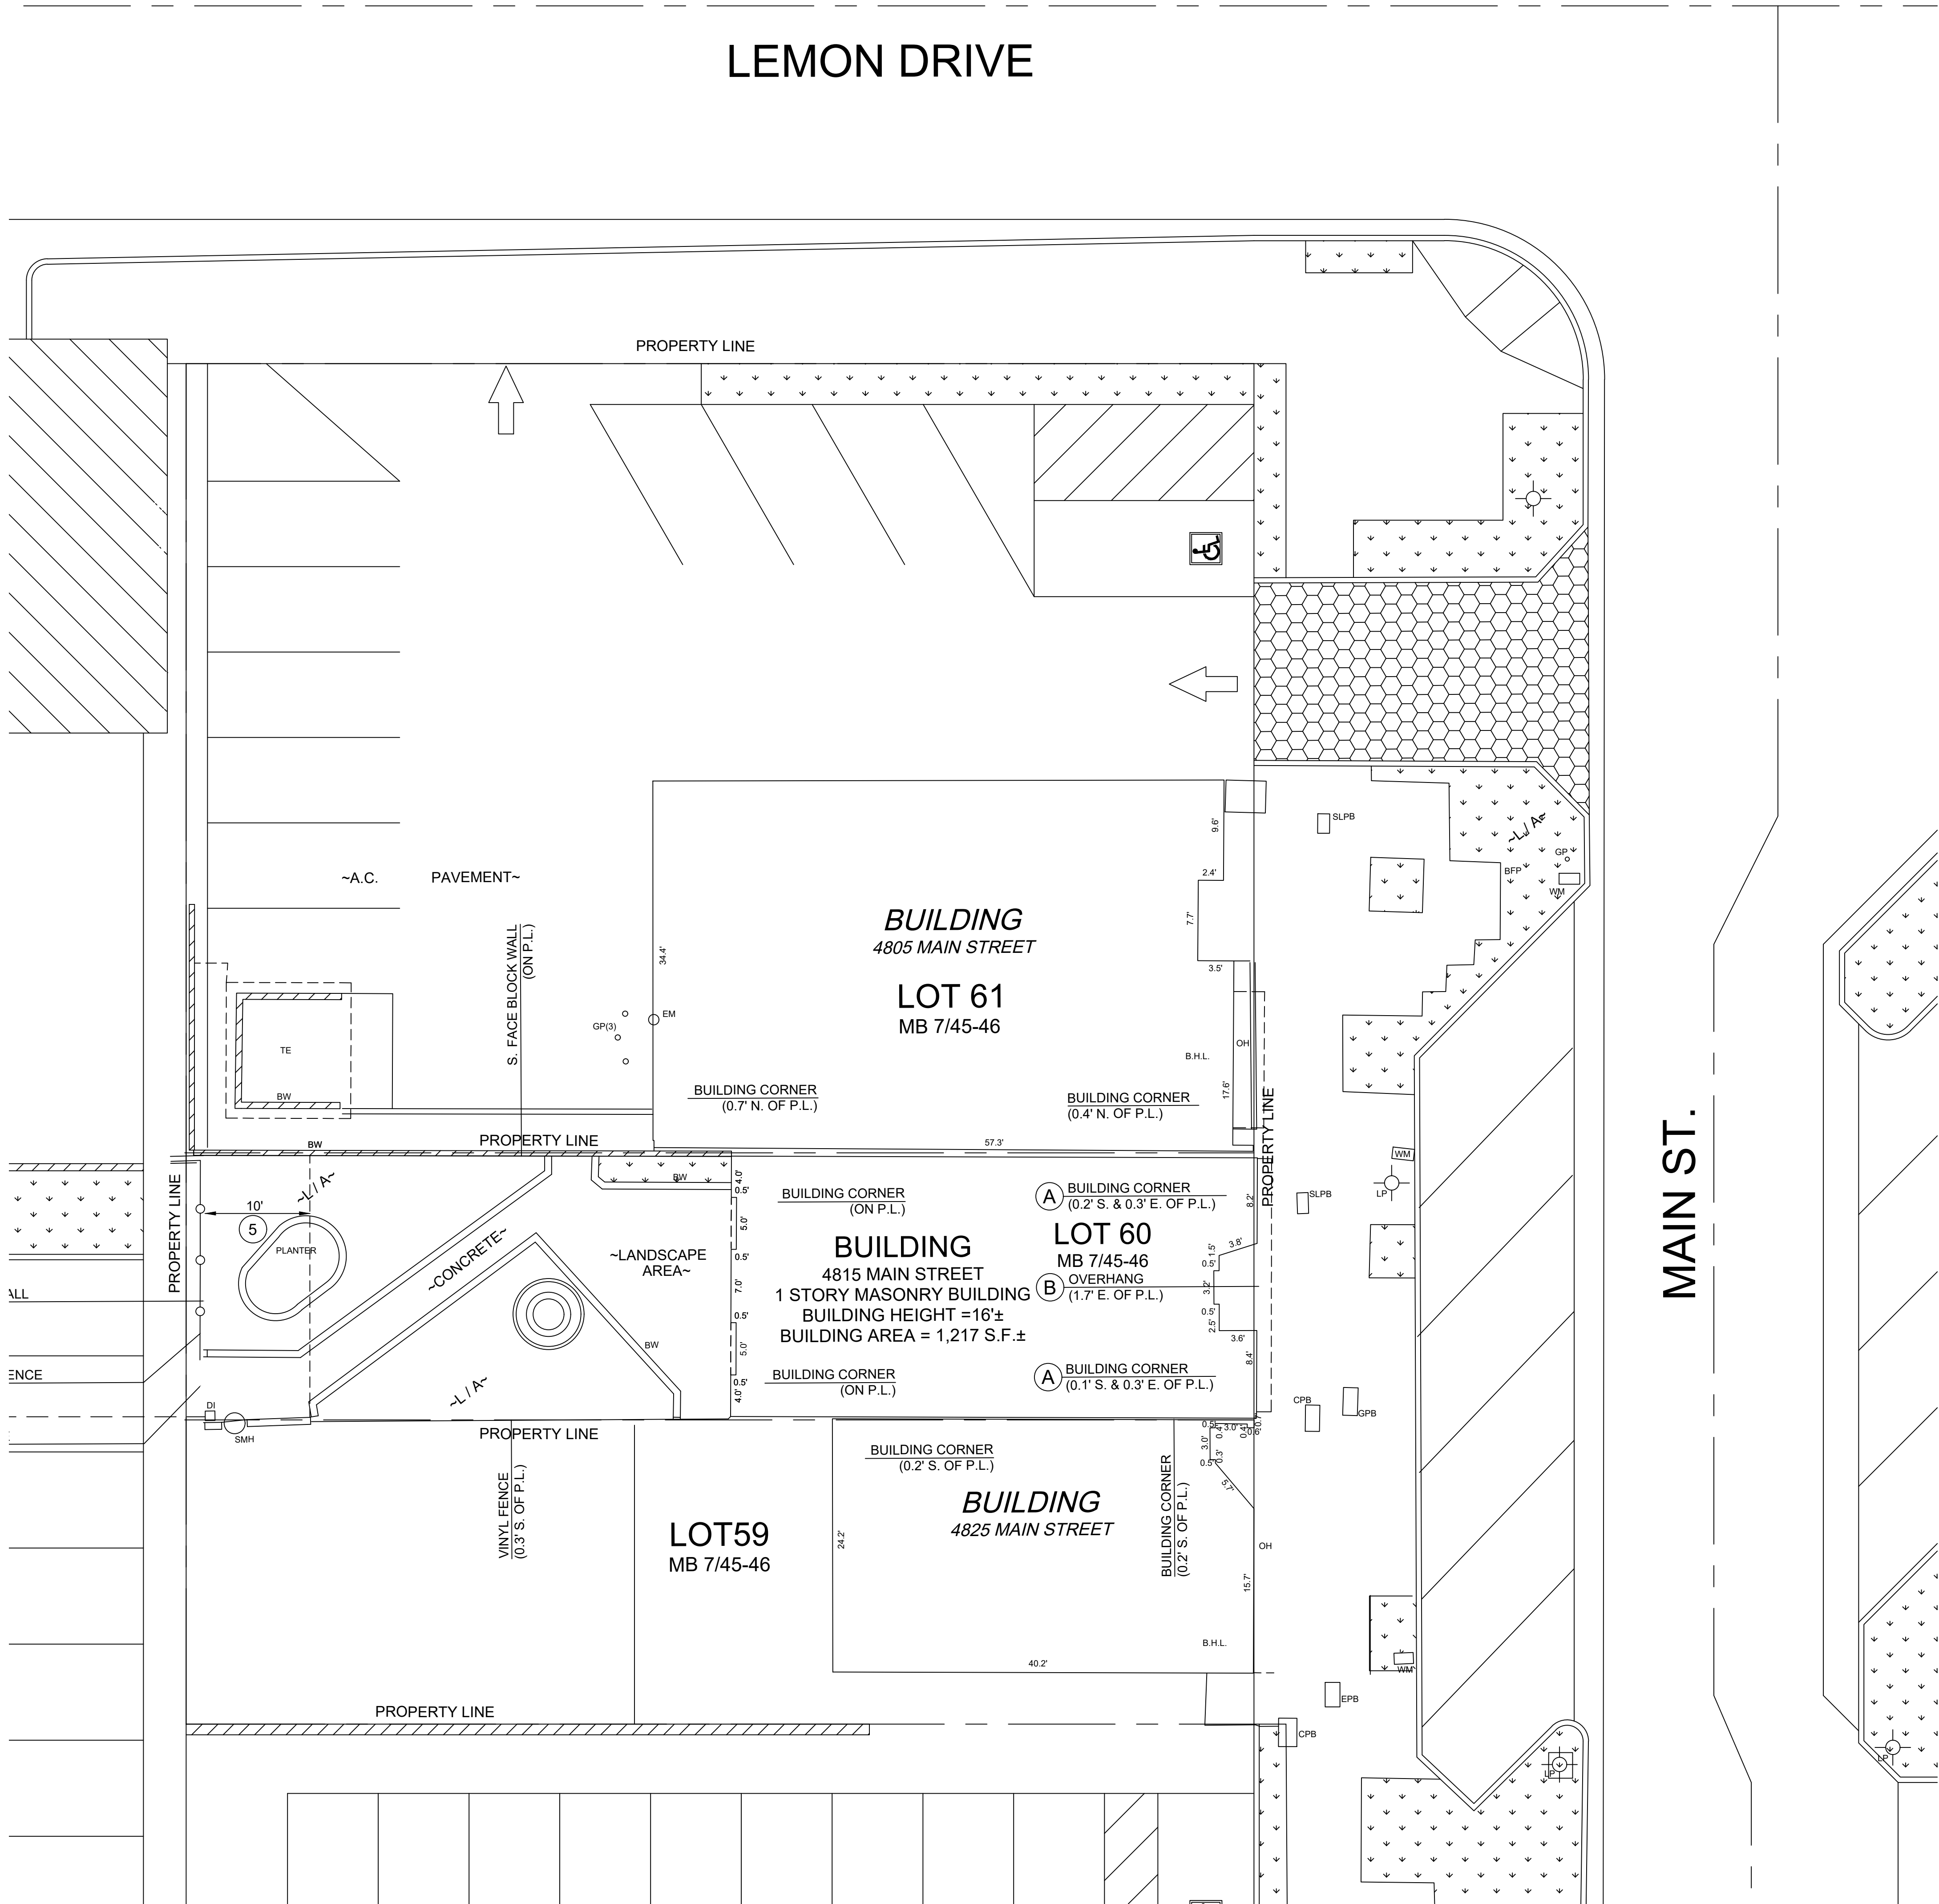



BRAD CAMPBELL
STATE FARM OFFICE BUILDING
4815 MAIN ST., YORBA LINDA, CA 92886
EXISTING SITE PLAN


PROJECT NUMBER:

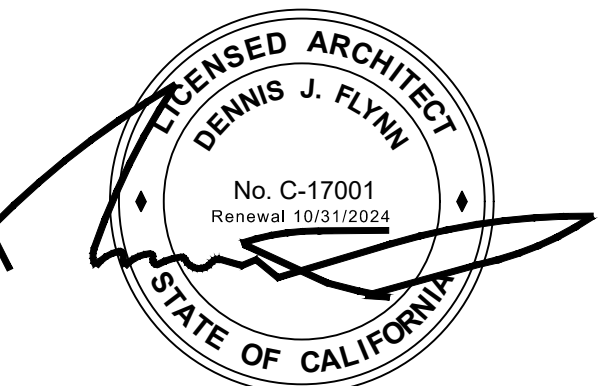

EXISTING SITE PLAN

SCALE: 1/8" = 1'-0"

 

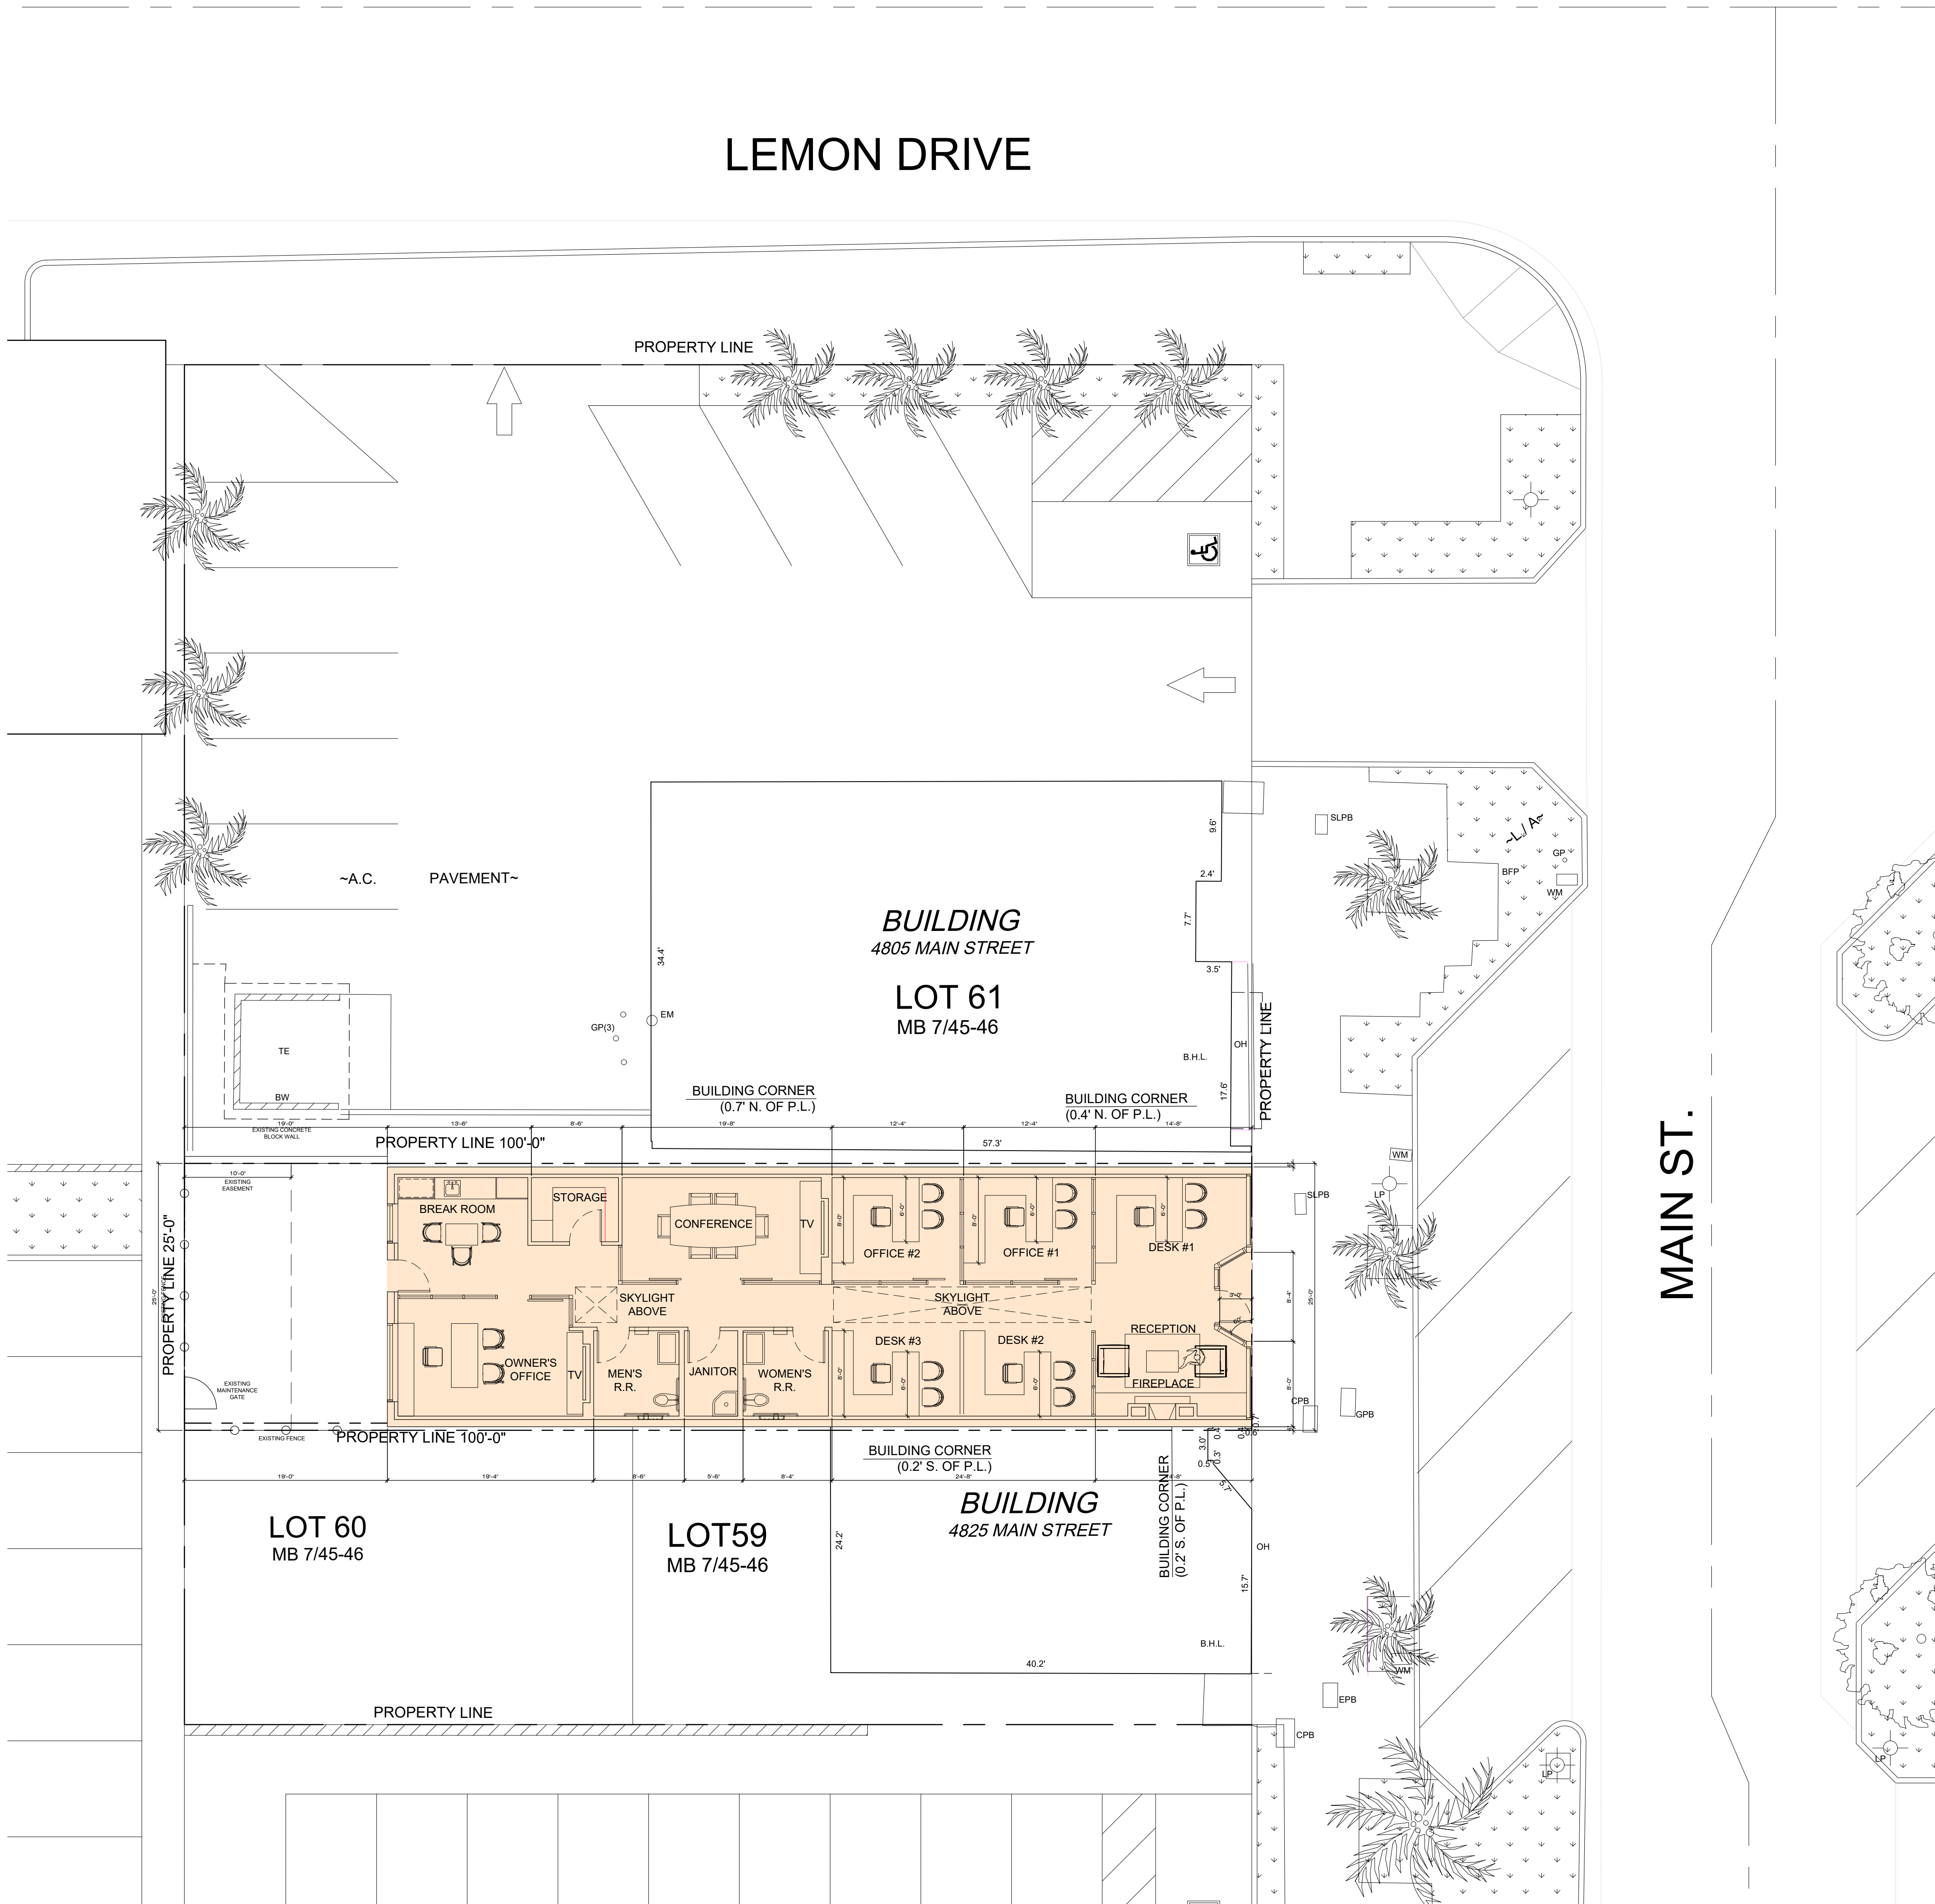

PROPOSED SITE PLAN

SCALE: 1/8" = 1'

PROJECT TABULATIONS	
PROJECT ADDRESS:	4815 MAIN STREET YORBA LINDA, CA 92025
OWNER:	BRAD CAMPBELL 5612 CHALON RD. YORBA LINDA, CA 92886
APN#:	323-304-24, LOT 60 OF NEWMARK TRACT
ZONE:	TCSP
GENERAL PLAN:	TCSP
CONSTRUCTION TYPE:	V-B
OCCUPANCY:	B
SCOPE OF WORK: KEEP EXISTING MAIN STREET FACADE IN EXISTING CONDITION, DEMOLISH THE EXISTING REAR STRUCTURE 1,127 SQ.FT. OFFICE AND CONSTRUCT A NEW STRUCTURE OF 2,050 SQ.FT. THERE IS NO CHANGE IN USE.	
LOT COVERAGE: 2,050 S.F. (FLOOR AREA) / 2,508 S.F. (LOT AREA) = 81%	
EXISTING STRUCTURE:	1,127 S.F.
PROPOSED ADDITION:	923 S.F.
TOTAL BUILDING FLOOR AREA (PROPOSED):	2,050 S.F.

WALL LEGEND	
ALL WALLS ARE NEW CONSTRUCTION EXCEPT FOR THE MAIN STREET FACADE: THE MAIN STREET FACADE IS TO REMAIN AS IT CURRENTLY IS, NO CHANGES PROPOSED TO THE FACADE ON MAIN STREET	



DENNIS J. FLYNN
ARCHITECTS, INC.

9312 Tritt Circle
Villa Park, California 92861
(714) 602-9300 FAX(714) 602-9309

© Copyright 2025 DENNIS J. FLYNN Architects Inc. expressly reserves all rights in copyright and other intellectual property in these plans. These plans are not to be reproduced, changed or copied in any form or manner without the prior written consent of DENNIS J. FLYNN Architects Inc.


05/31/24 OWNER REVIEW

07/19/24 ALL NEW CONSTRUCTION




08/13/24 PLANNING SUBMITTAL

BRAD CAMPBELL
STATE FARM OFFICE BUILDING
4815 MAIN ST., YORBA LINDA, CA 92886
PROPOSED SITE PLAN

PROJECT NUMBER:

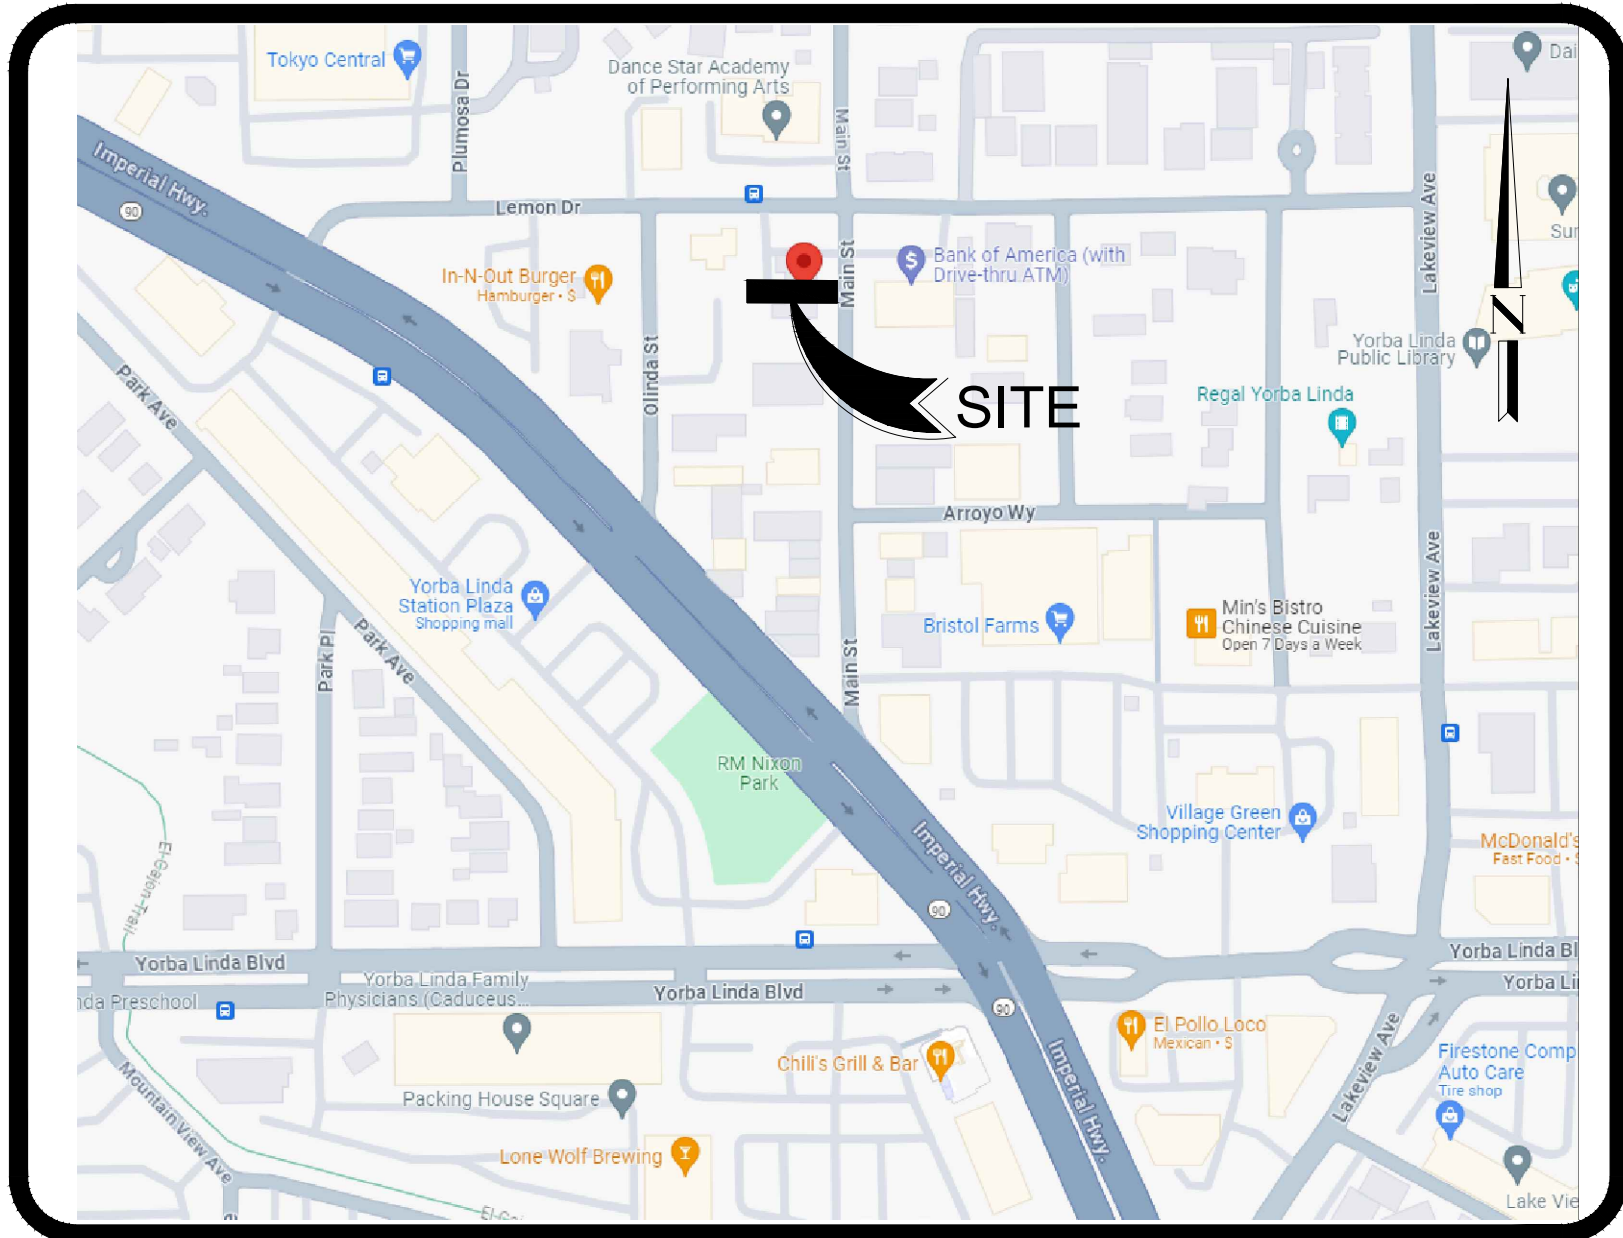

CITY OF
YORBA LINDA
VICINITY MAP
NOT TO SCALE

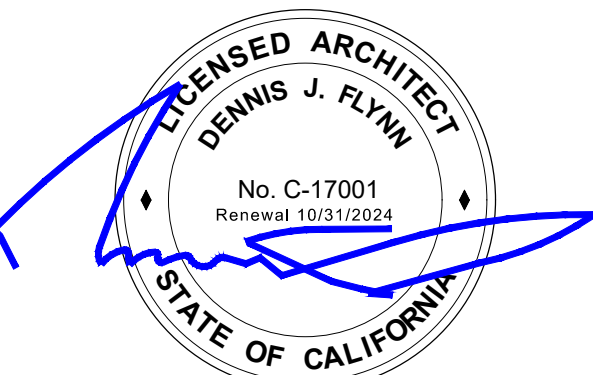 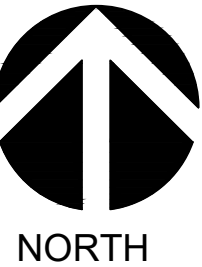

A1.01



9312 Tritt Circle
Villa Park, California 92861
(714) 602-9300 FAX(714) 602-9309

© Copyright 2005 DENNIS J. FLYNN Architects Inc. expressly reserves its common law copyright and other property rights in these plans. These plans are not to be reproduced, changed or copied in any form or manner whatsoever, nor are they to be assigned to any third party without first obtaining the express written permission and consent of Dennis J. Flynn Architects Inc.

05/31/24 OWNER REVIEW


07/19/24 ALL NEW CONSTRUCTION

08/13/24 PLANNING SUBMITTAL

[illegible]

BRAD CAMPBELL
STATE FARM OFFICE BUILDING
4815 MAIN ST., YORBA LINDA, CA 92886
EXTERIOR RENDERINGS

PROJECT NUMBER:

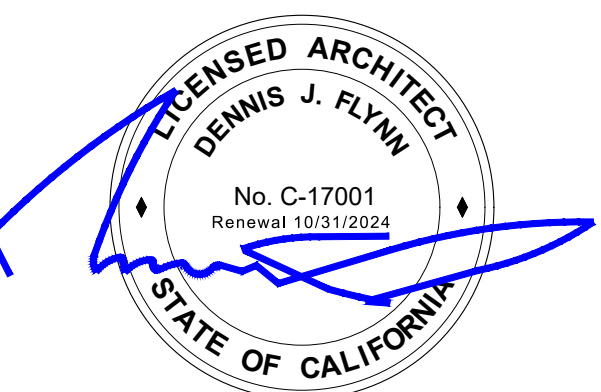

A3.02






EAST ELEVATION (EXISTING)




EAST ELEVATION (PROPOSED)
NO CHANGES PROPOSED
EXTERIOR ELEVATIONS




WEST ELEVATION (PROPOSED)
PAINT COLORS TO MATCH EXISTING MAIN STREET FACADE COLORS

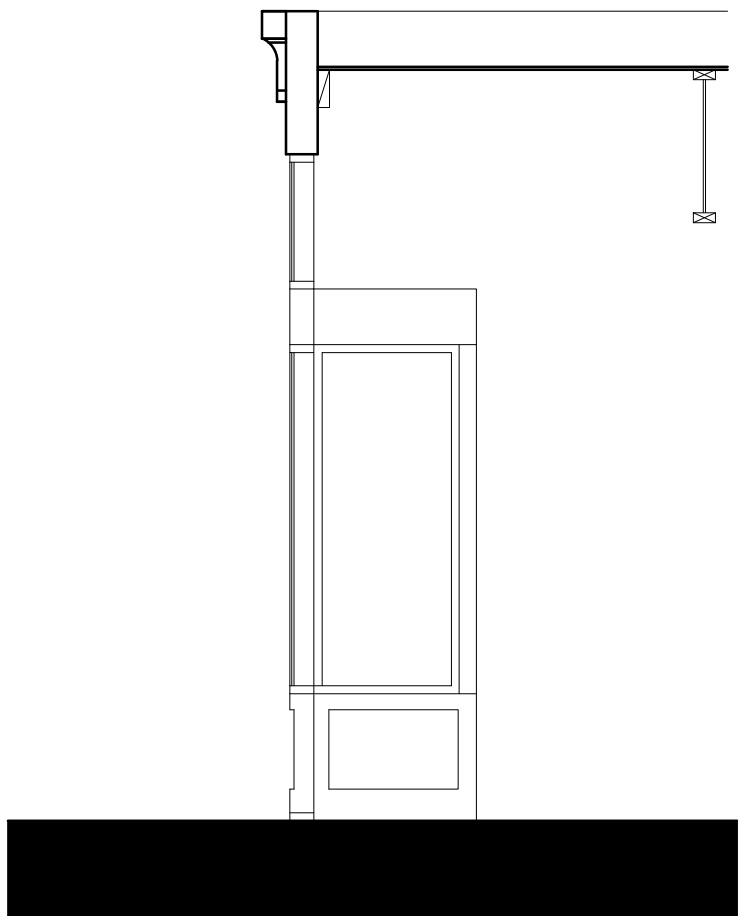

SECTION

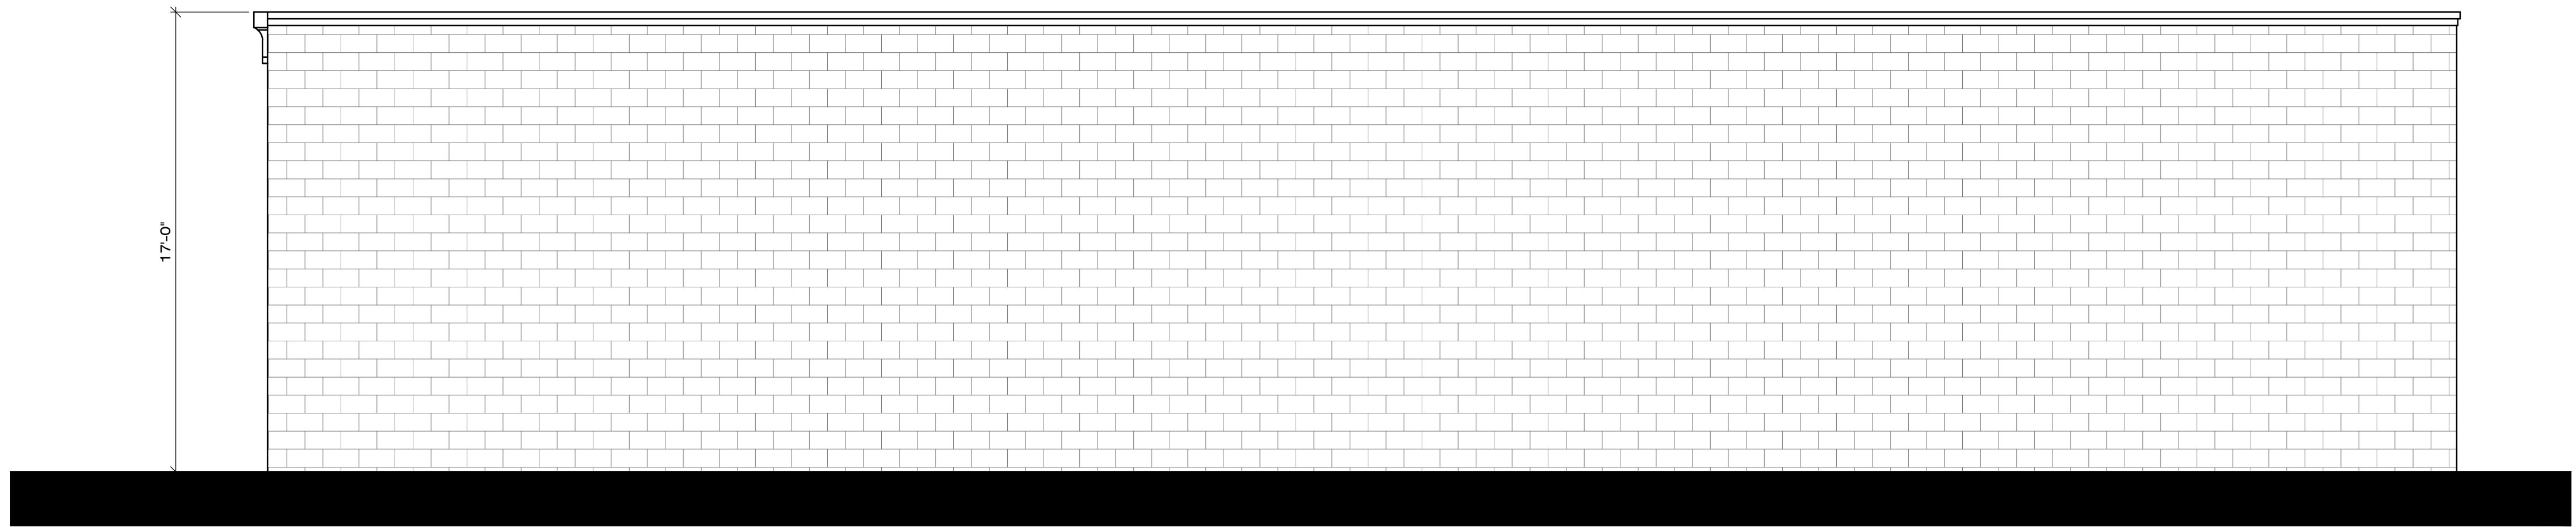

NORTH AND SOUTH ELEVATION (SIMILAR)

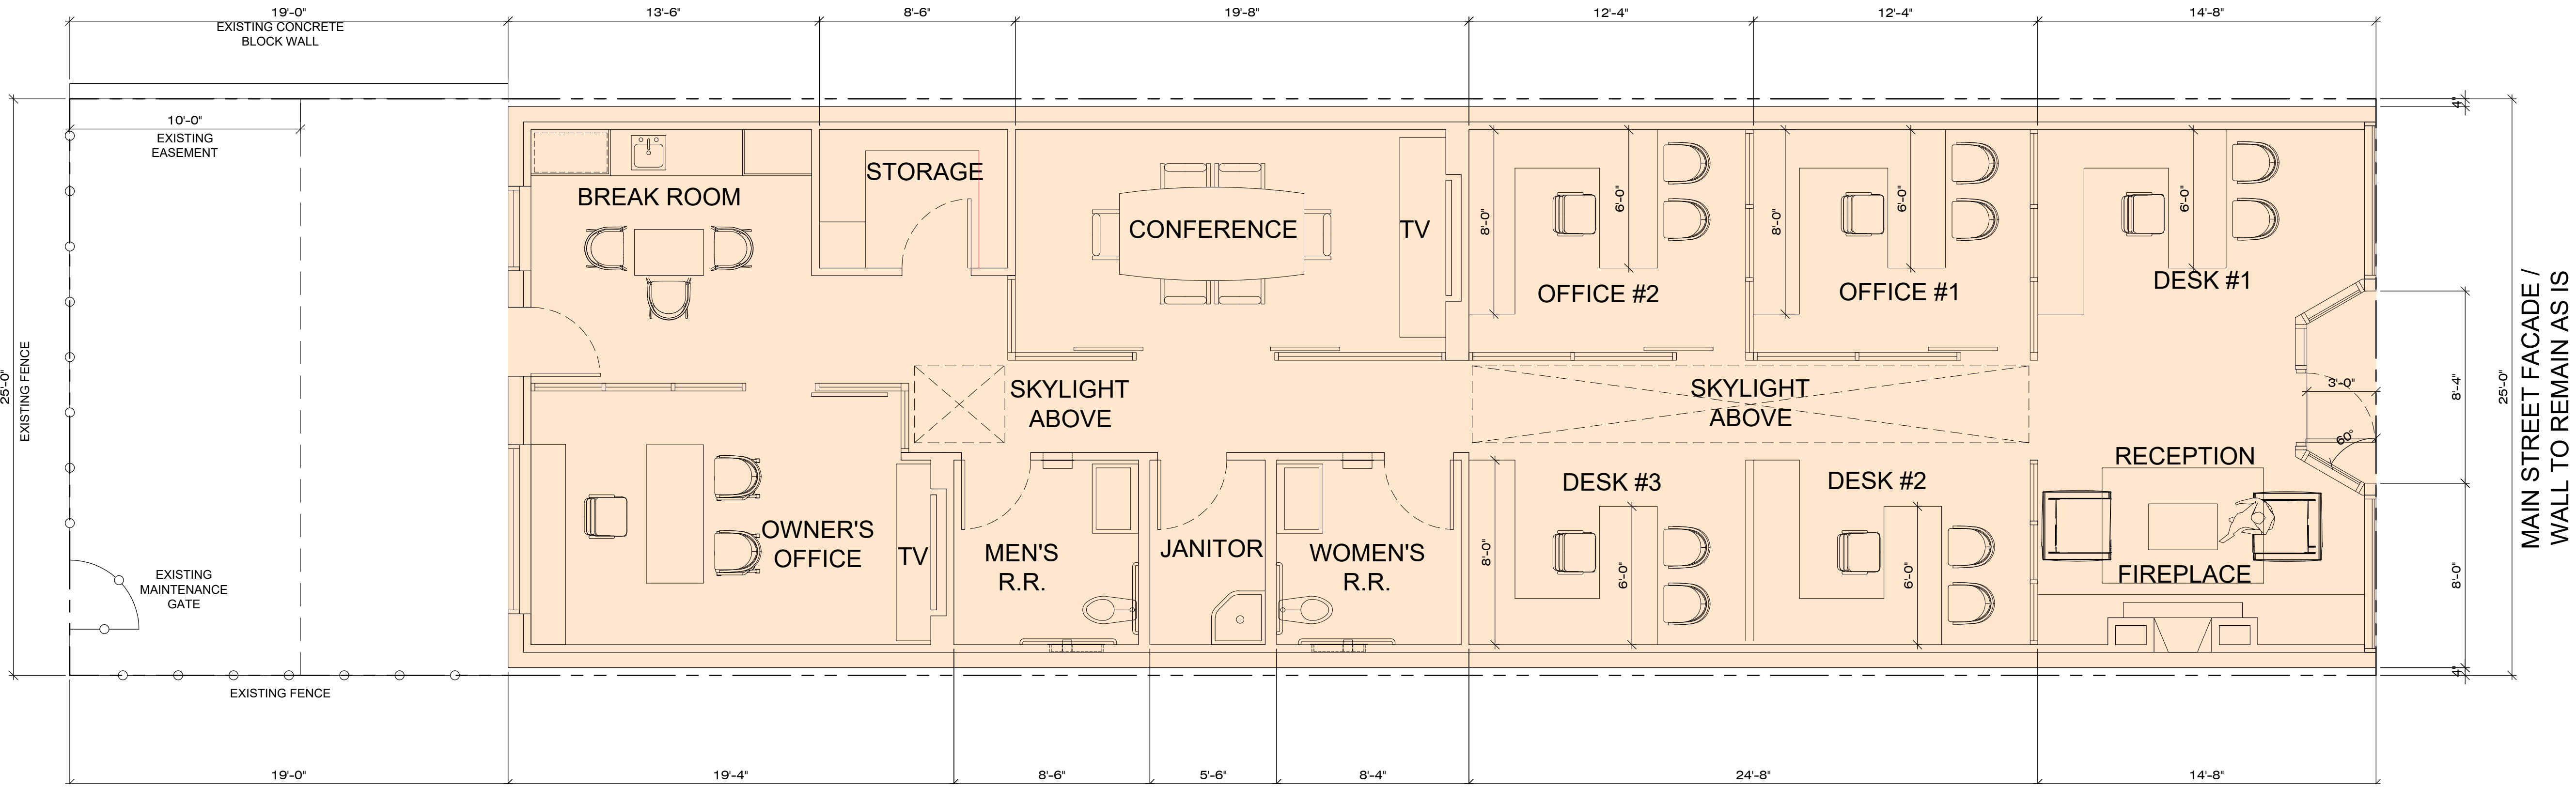

PROPOSED FLOOR PLAN

SCALE: 1/4" = 1'-0"



DENNIS J. FLYNN
ARCHITECTS, INC.

9312 Tritt Circle
Villa Park, California 92861
(714) 602-9300 FAX(714) 602-9309

Copyright 2025 DENNIS J. FLYNN Architects Inc. expressly reserves
all copyright and other intellectual property in these plans.
These plans are not to be reproduced, changed or copied in any form
or manner without the prior written consent of DENNIS J. FLYNN
Architects, Inc.

05/31/24 OWNER REVIEW

07/19/24 ALL NEW CONSTRUCTION


08/13/24 PLANNING SUBMITTAL

BRAD CAMPBELL
STATE FARM OFFICE BUILDING
4815 MAIN ST., YORBA LINDA, CA 92886
PROPOSED FLOOR
PLAN AND ELEVATION

PROJECT NUMBER:

NEW
CONSTRUCTION
2,050 S.F.

EXISTING TO BE
DEMOLISHED
1,000 S.F.

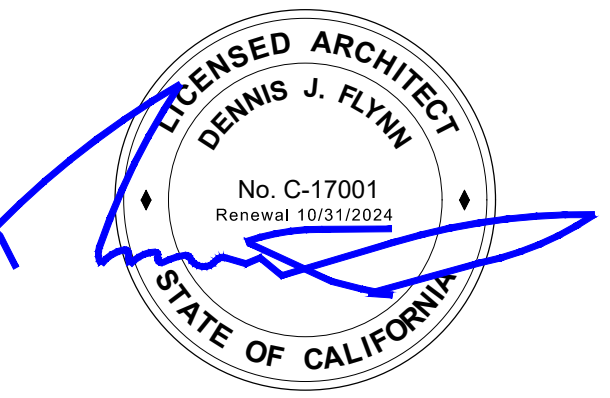

A2.01