



COUNTRY VIEW DRIVE

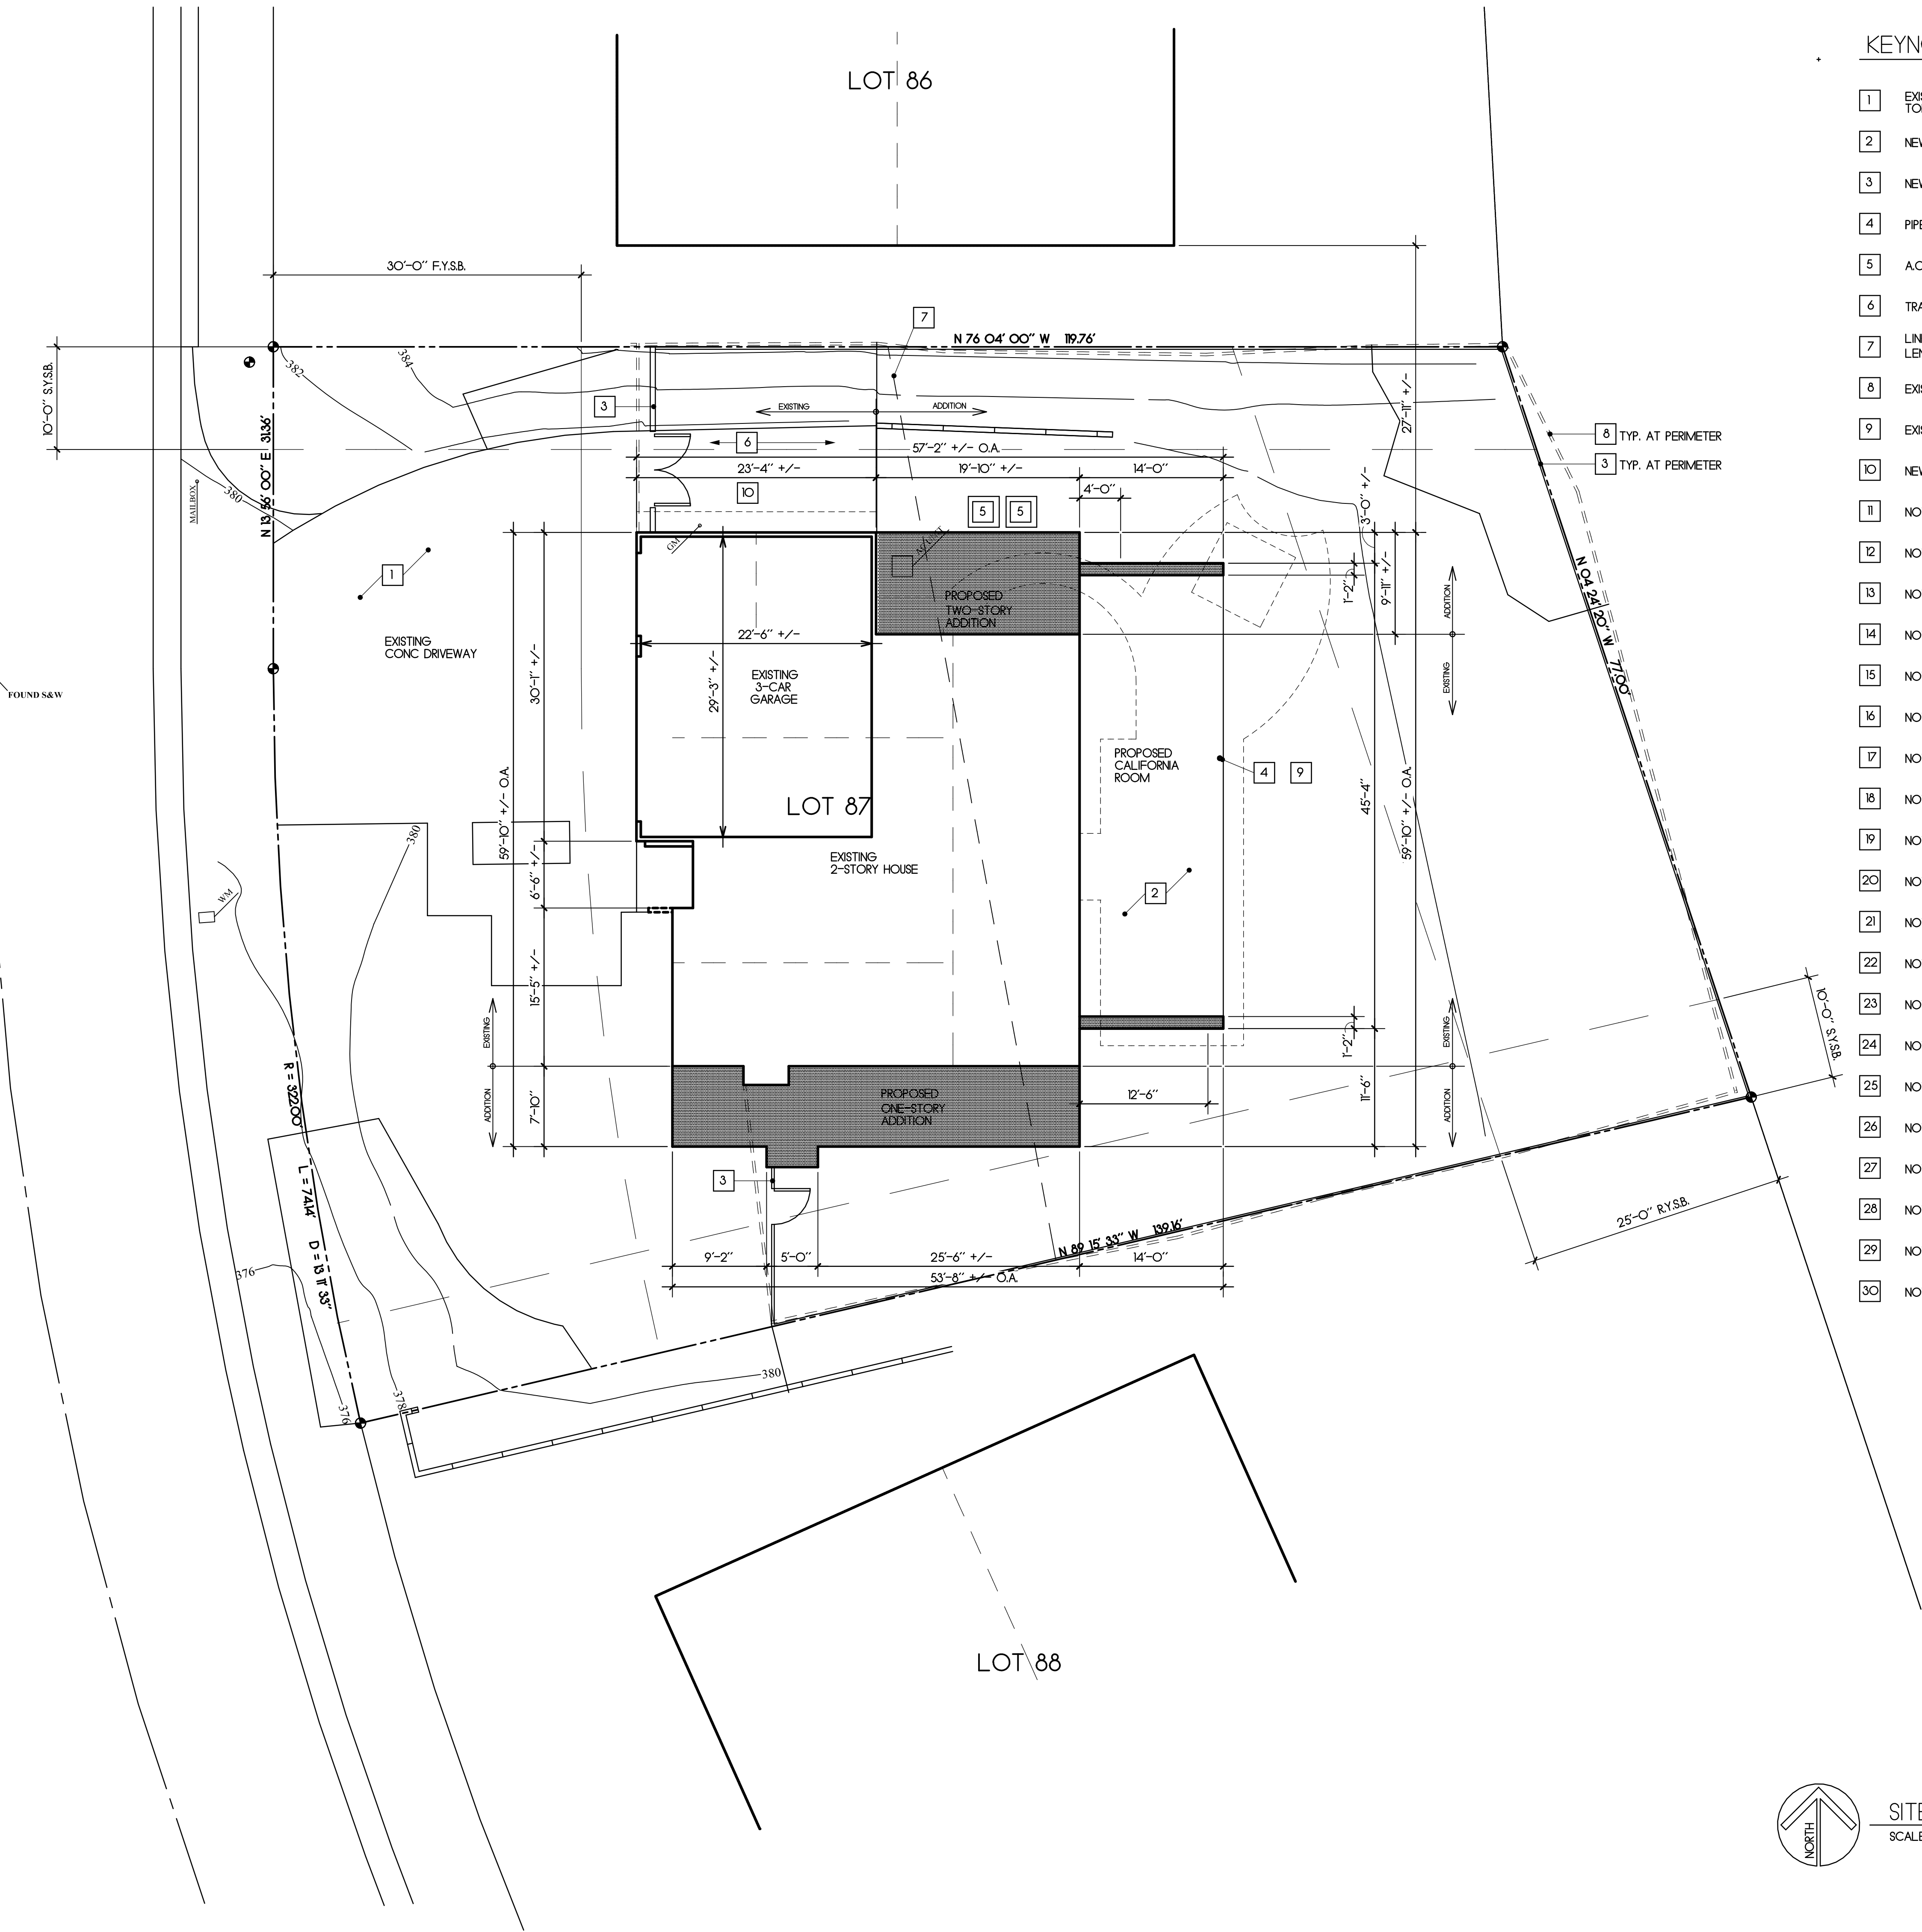

KEYNOTES

- EXISTING CONC. DRIVEWAY TO BE REPLACED WITH NEW TOP CAST CONCRETE
- NEW CONCRETE PATIO WITH TOP CAST FINISH
- NEW 6' HIGH WROUGHT IRON FENCE WITH GATE WHERE OCCURS
- PIPE COLUMN
- A.C. CONDENSER
- TRASH AREA
- LINE CONNECTING MIDPOINTS OF BOTH SIDE PROPERTY LINES SHOWN DASHED LENGTH = 90'-6", 10% = 9'-1", 10' MIN SETBACK DICTATES
- EXISTING 6' HIGH TUBULAR STEEL FENCE TO BE REMOVED
- EXISTING HARDSCAPE TO BE REMOVED
- NEW CONCRETE HARDSCAPE
- NOT USED
- NOT USED
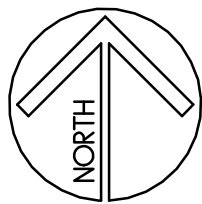

SITE PLAN
SCALE: 1/8" = 1'-0"

STRATOS FORM



ARCHITECTURE / INTERIORS
A DIVISION OF FOX GROUP ARCHITECTS, INC.

275 SOUTH GLASSELL STREET
ORANGE, CALIFORNIA 92866
TEL: 714 628-0777
FAX: 714 628-0797

RICK FOX, ARCHITECT
CAROL THINK-FOX, ARCHITECT

NOTICE REGARDING OWNERSHIP OF DOCUMENTS
ALL SKETCHES, DRAWINGS AND/OR SPECIFICATIONS PREPARED FOR THIS PROJECT BY STRATOS FORM ARE AND SHALL REMAIN THE EXCLUSIVE PROPERTY OF STRATOS FORM. WHETHER OR NOT THE PROJECT FOR WHICH THEY ARE PREPARED IS DECIDED, RE-USE, REPRODUCTION OR PUBLICATION OF THESE DOCUMENTS BY ANY METHOD, IN WHOLE OR IN PART, IS PROHIBITED. EXCEPT BY WRITTEN PERMISSION FROM STRATOS FORM, UNAUTHORIZED USE SHALL CONSTITUTE A BREACH OF CONFIDENCE.

STRATOS FORM SHALL BE HELD HARMLESS FROM ANY AND ALL CLAIMS, DAMAGES AND LOSSES WHATSOEVER RESULTING FROM SUCH UNAUTHORIZED USE. ANY FEES INCURRED INCLUDING COURT COSTS AND FEES, SHALL BE PAYABLE UPON DEMAND.


A RESIDENTIAL REMODEL & ADDITION FOR:
MILLICENT LUMLEY & STEVE SETTLE
6092 COUNTRY VIEW DRIVE
YORBA LINDA, CA 92886

PROFESSIONAL SEAL

PROPOSED
SITE PLAN

FILE NAME: 24-18_Site
MILESTONES:

REVISIONS:
△
△
△
△
△
SHEET

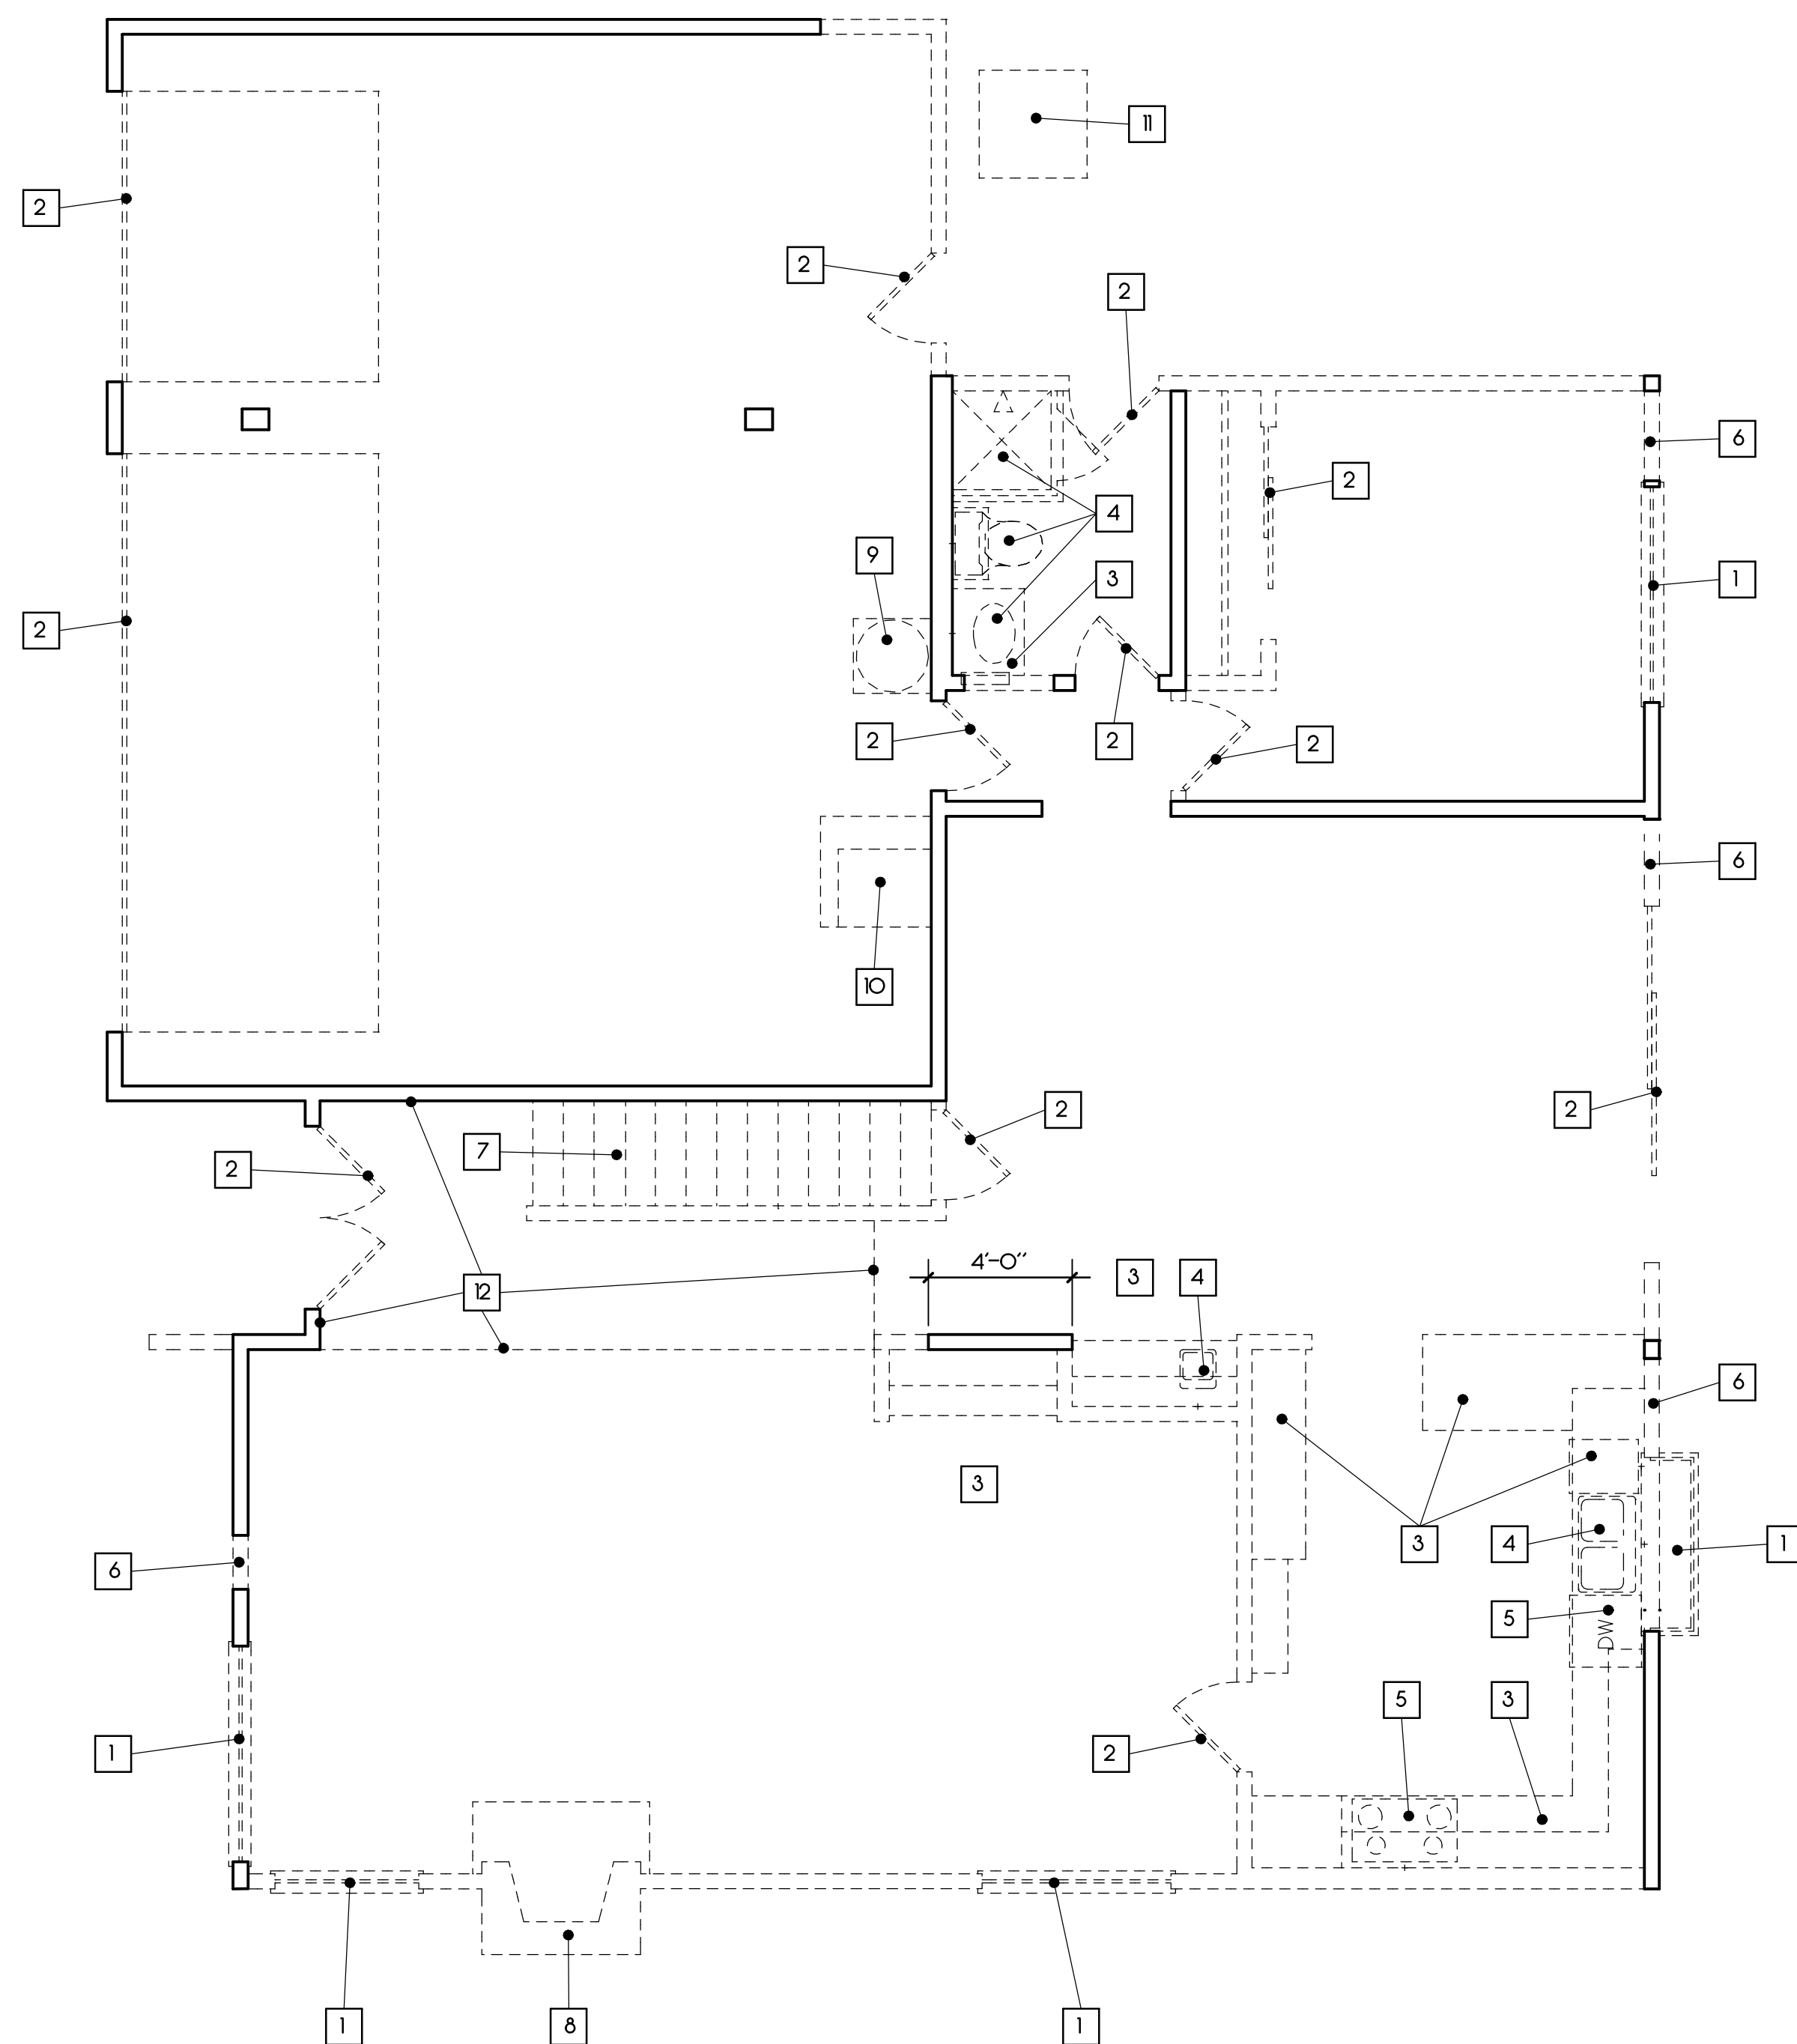


KEYNOTES


- | | |
|----|---|
| 1 | EXISTING WINDOW TO BE REMOVED |
| 2 | EXISTING DOOR TO BE REMOVED |
| 3 | EXISTING CABINETS TO BE REMOVED |
| 4 | EXISTING PLUMBING FIXTURES & FITTINGS TO BE REMOVED.
CAP SUPPLY & WASTE LINES BELOW FINISH SLAB ELEVATION. |
| 5 | EXISTING ELEC. APPLIANCES TO BE REMOVED |
| 6 | CONFIRM EXTENT OF WALL DEMOLITION WITH ROUGH OPENING SIZE
OF NEW DOOR / WINDOW |
| 7 | EXISTING STAIRS TO BE REMOVED |
| 8 | EXISTING MASONRY FIREPLACE & CHIMNEY TO BE REMOVED |
| 9 | EXISTING WATER HEATER TO BE REMOVED |
| 10 | EXISTING FAN TO BE RELOCATED IF DEEMED OF ADEQUATE CAPACITY
AND CONDITION FOR REUSE |
| 11 | EXISTING AIR CONDITIONING UNIT TO BE RELOCATED IF DEEMED OF
ADEQUATE CAPACITY AND CONDITION FOR REUSE |
| 12 | EXISTING RAISED SLAB TO BE REMOVED |
| 13 | NOT USED |
| 14 | NOT USED |
| 15 | NOT USED |
| 16 | NOT USED |
| 17 | NOT USED |
| 18 | NOT USED |
| 19 | NOT USED |
| 20 | NOT USED |
| 21 | NOT USED |
| 22 | NOT USED |
| 23 | NOT USED |
| 24 | NOT USED |
| 25 | NOT USED |
| 26 | NOT USED |
| 27 | NOT USED |
| 28 | NOT USED |
| 29 | NOT USED |
| 30 | NOT USED |

WALL LEGEND

- [- - - - -] EXISTING WALL TO BE DEMOLISHED
- [_____] EXISTING WALL TO REMAIN

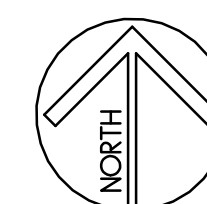

FRIST FLOOR DEMOLITION PLAN
SCALE: 1/4" = 1'-0"

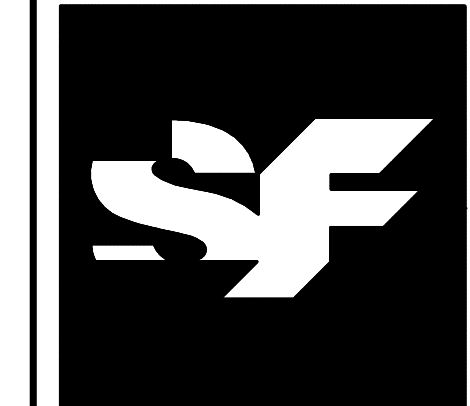

ARCHITECTURE / INTERIORS
A DIVISION OF FOX GROUP ARCHITECTS, INC.

275 SOUTH GLASSELL STREET
ORANGE, CALIFORNIA 92866
TEL: 714 628-0777
FAX: 714 628-0797

RICK FOX, ARCHITECT
CAROL TINK-FOX, ARCHITECT

NOTICE REGARDING OWNERSHIP OF DOCUMENTS:

ALL SKETCHES, DRAWINGS AND/OR SPECIFICATIONS PREPARED FOR THIS PROJECT BY STRATOS FORMS ARE AND SHALL REMAIN THE EXCLUSIVE PROPERTY OF STRATOS FORMS. WHETHER OR NOT THE PROJECT FOR WHICH THEY ARE PREPARED IS COMPLETED OR NOT, NO REUSE, REPRODUCTION OR REPLICATION OF THESE DOCUMENTS BY ANY METHOD, IN WHOLE OR IN PART, IS PROHIBITED EXCEPT BY WRITTEN PERMISSION FROM STRATOS FORMS. UNAUTHORIZED USE SHALL CONSTITUTE A BREACH OF CONFIDENCE.

STRATOS FORM SHALL BE HELD HARMLESS FROM ANY AND ALL CLAIMS, DAMAGES AND LOSSES WHATSOEVER INCURRED FROM SUCH UNAUTHORIZED USE. ANY SUCH CLAIMS INCURRED, INCLUDING COURT COSTS AND FEES, SHALL BE PAYABLE UPON DEMAND.

**A RESIDENTIAL REMODEL & ADDITION FOR:
MILLICENT LUMLEY & STEVE SETTLE
6092 COUNTRY VIEW DRIVE
YORBA LINDA, CA 92886**


PROFESSIONAL SEAL

**FIRST FLOOR
DEMOLITION PLAN**

FILE NAME: 24-18_Demo


MILESTONES:

REVISIONS:

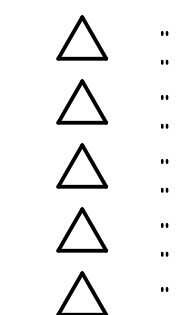

SHEET

A1.1

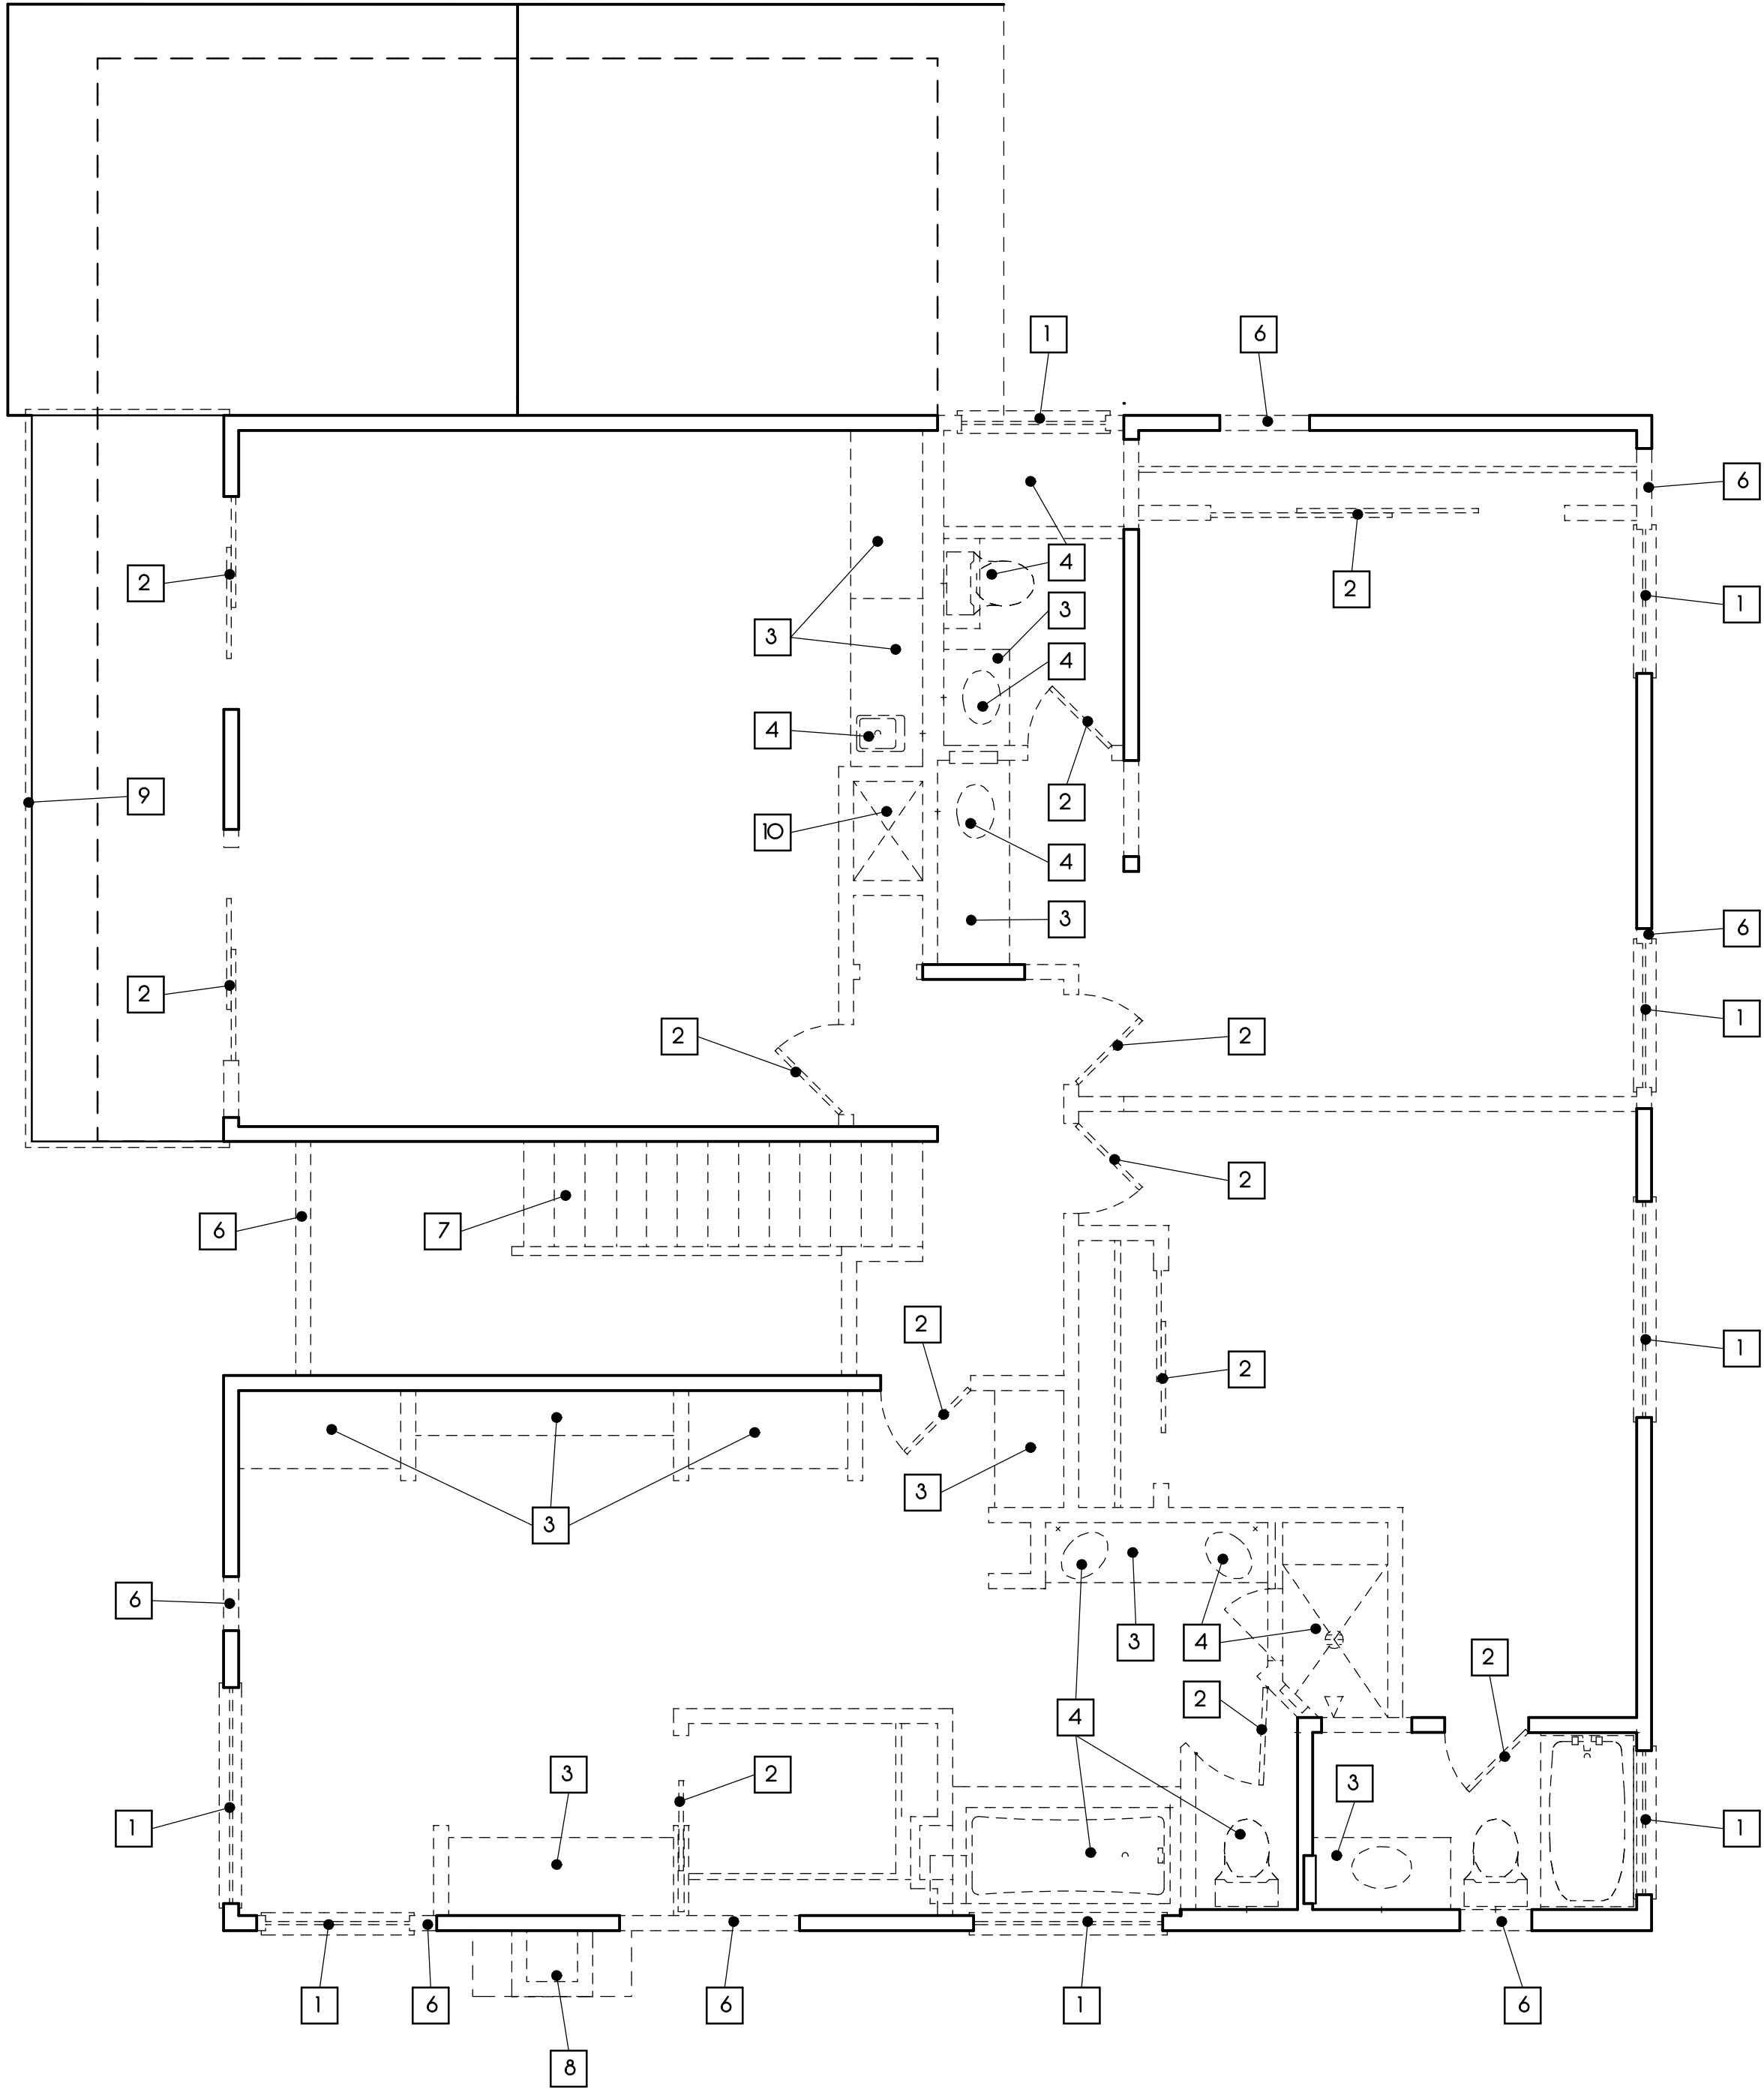


KEYNOTES

- | | |
|----|---|
| 1 | EXISTING WINDOW TO BE REMOVED |
| 2 | EXISTING DOOR TO BE REMOVED |
| 3 | EXISTING CABINETRY TO BE REMOVED |
| 4 | EXISTING PLUMBING FIXTURES & FITTINGS TO BE REMOVED.
CAP SUPPLY & WASTE LINES BELOW FINISH SLAB ELEVATION. |
| 5 | EXISTING ELEC. APPLIANCES TO BE REMOVED |
| 6 | CONFIRM EXTENT OF WALL DEMOLITION WITH ROUGH OPENING SIZE
OF NEW DOOR / WINDOW |
| 7 | EXISTING STAIRS TO BE REMOVED |
| 8 | EXISTING MASONRY FIREPLACE & CHIMNEY TO BE REMOVED |
| 9 | EXISTING DECK RAILING TO BE REMOVED |
| 10 | EXISTING DUCT CHASE TO BE ABANDONED |
| 11 | NOT USED |
| 12 | NOT USED |
| 13 | NOT USED |
| 14 | NOT USED |
| 15 | NOT USED |
| 16 | NOT USED |
| 17 | NOT USED |
| 18 | NOT USED |
| 19 | NOT USED |
| 20 | NOT USED |
| 21 | NOT USED |
| 22 | NOT USED |
| 23 | NOT USED |
| 24 | NOT USED |
| 25 | NOT USED |
| 26 | NOT USED |
| 27 | NOT USED |
| 28 | NOT USED |
| 29 | NOT USED |
| 30 | NOT USED |


WALL LEGEND

- [-----] EXISTING WALL TO BE DEMOLISHED
- [=====] EXISTING WALL TO REMAIN

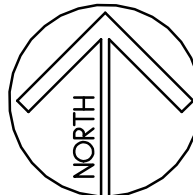

SECOND FLOOR DEMOLITION PLAN

SCALE: $1/4" = 1'-0"$

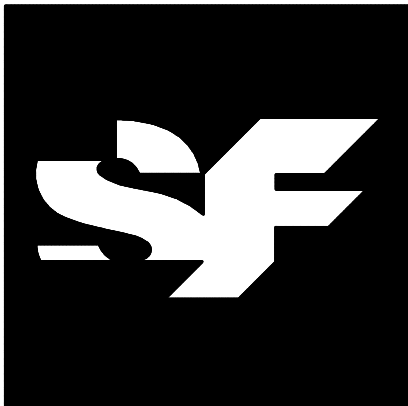

ARCHITECTURE / INTERIORS
A DIVISION OF FOX GROUP ARCHITECTS, INC.

275 SOUTH GLASSELL STREET
ORANGE, CALIFORNIA 92866

TEL: 714 628-0777

FAX: 714 628-0797

RICK FOX, ARCHITECT
CAROL TINK-FOX, ARCHITECT

NOTICE REGARDING OWNERSHIP OF DOCUMENTS:

ALL SKETCHES, DRAWINGS AND/OR SPECIFICATIONS PREPARED FOR THIS PROJECT BY STRATOS FORM ARE AND SHALL REMAIN THE EXCLUSIVE PROPERTY OF STRATOS FORM WHETHER OR NOT THE PROJECT FOR WHICH THEY ARE PREPARED IS DELETED, RE-USE, REPRODUCTION OR PUBLICATION OF THESE DOCUMENTS BY ANY METHOD, IN WHOLE OR IN PART, IS PROHIBITED EXCEPT BY WRITTEN PERMISSION FROM STRATOS FORM. UNAUTHORIZED USE SHALL CONSTITUTE A BREACH OF CONFIDENCE.

STRATOS FORM SHALL BE HELD HARMLESS FROM ANY AND ALL CLAIMS, DAMAGES AND LOSSES WHATSOEVER RESULTING FROM SUCH UNAUTHORIZED USE, ANY EXPENSE INCURRED, INCLUDING COURT COSTS AND FEES, SHALL BE PAYABLE UPON DEMAND.

A RESIDENTIAL REMODEL & ADDITION FOR:
MILLICENT LUMLEY & STEVE SETTLE
3092 COUNTRY VIEW DRIVE
YORBA LINDA, CA 92886

PROFESSIONAL SEAL

SECOND FLOOR DEMOLITION PLAN

FILE NAME: 24-18_Demo


MILESTONES

• •

• •


• •

REVISIONS

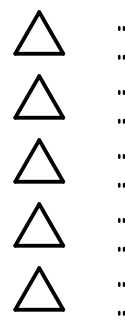

SHEET

A1.2

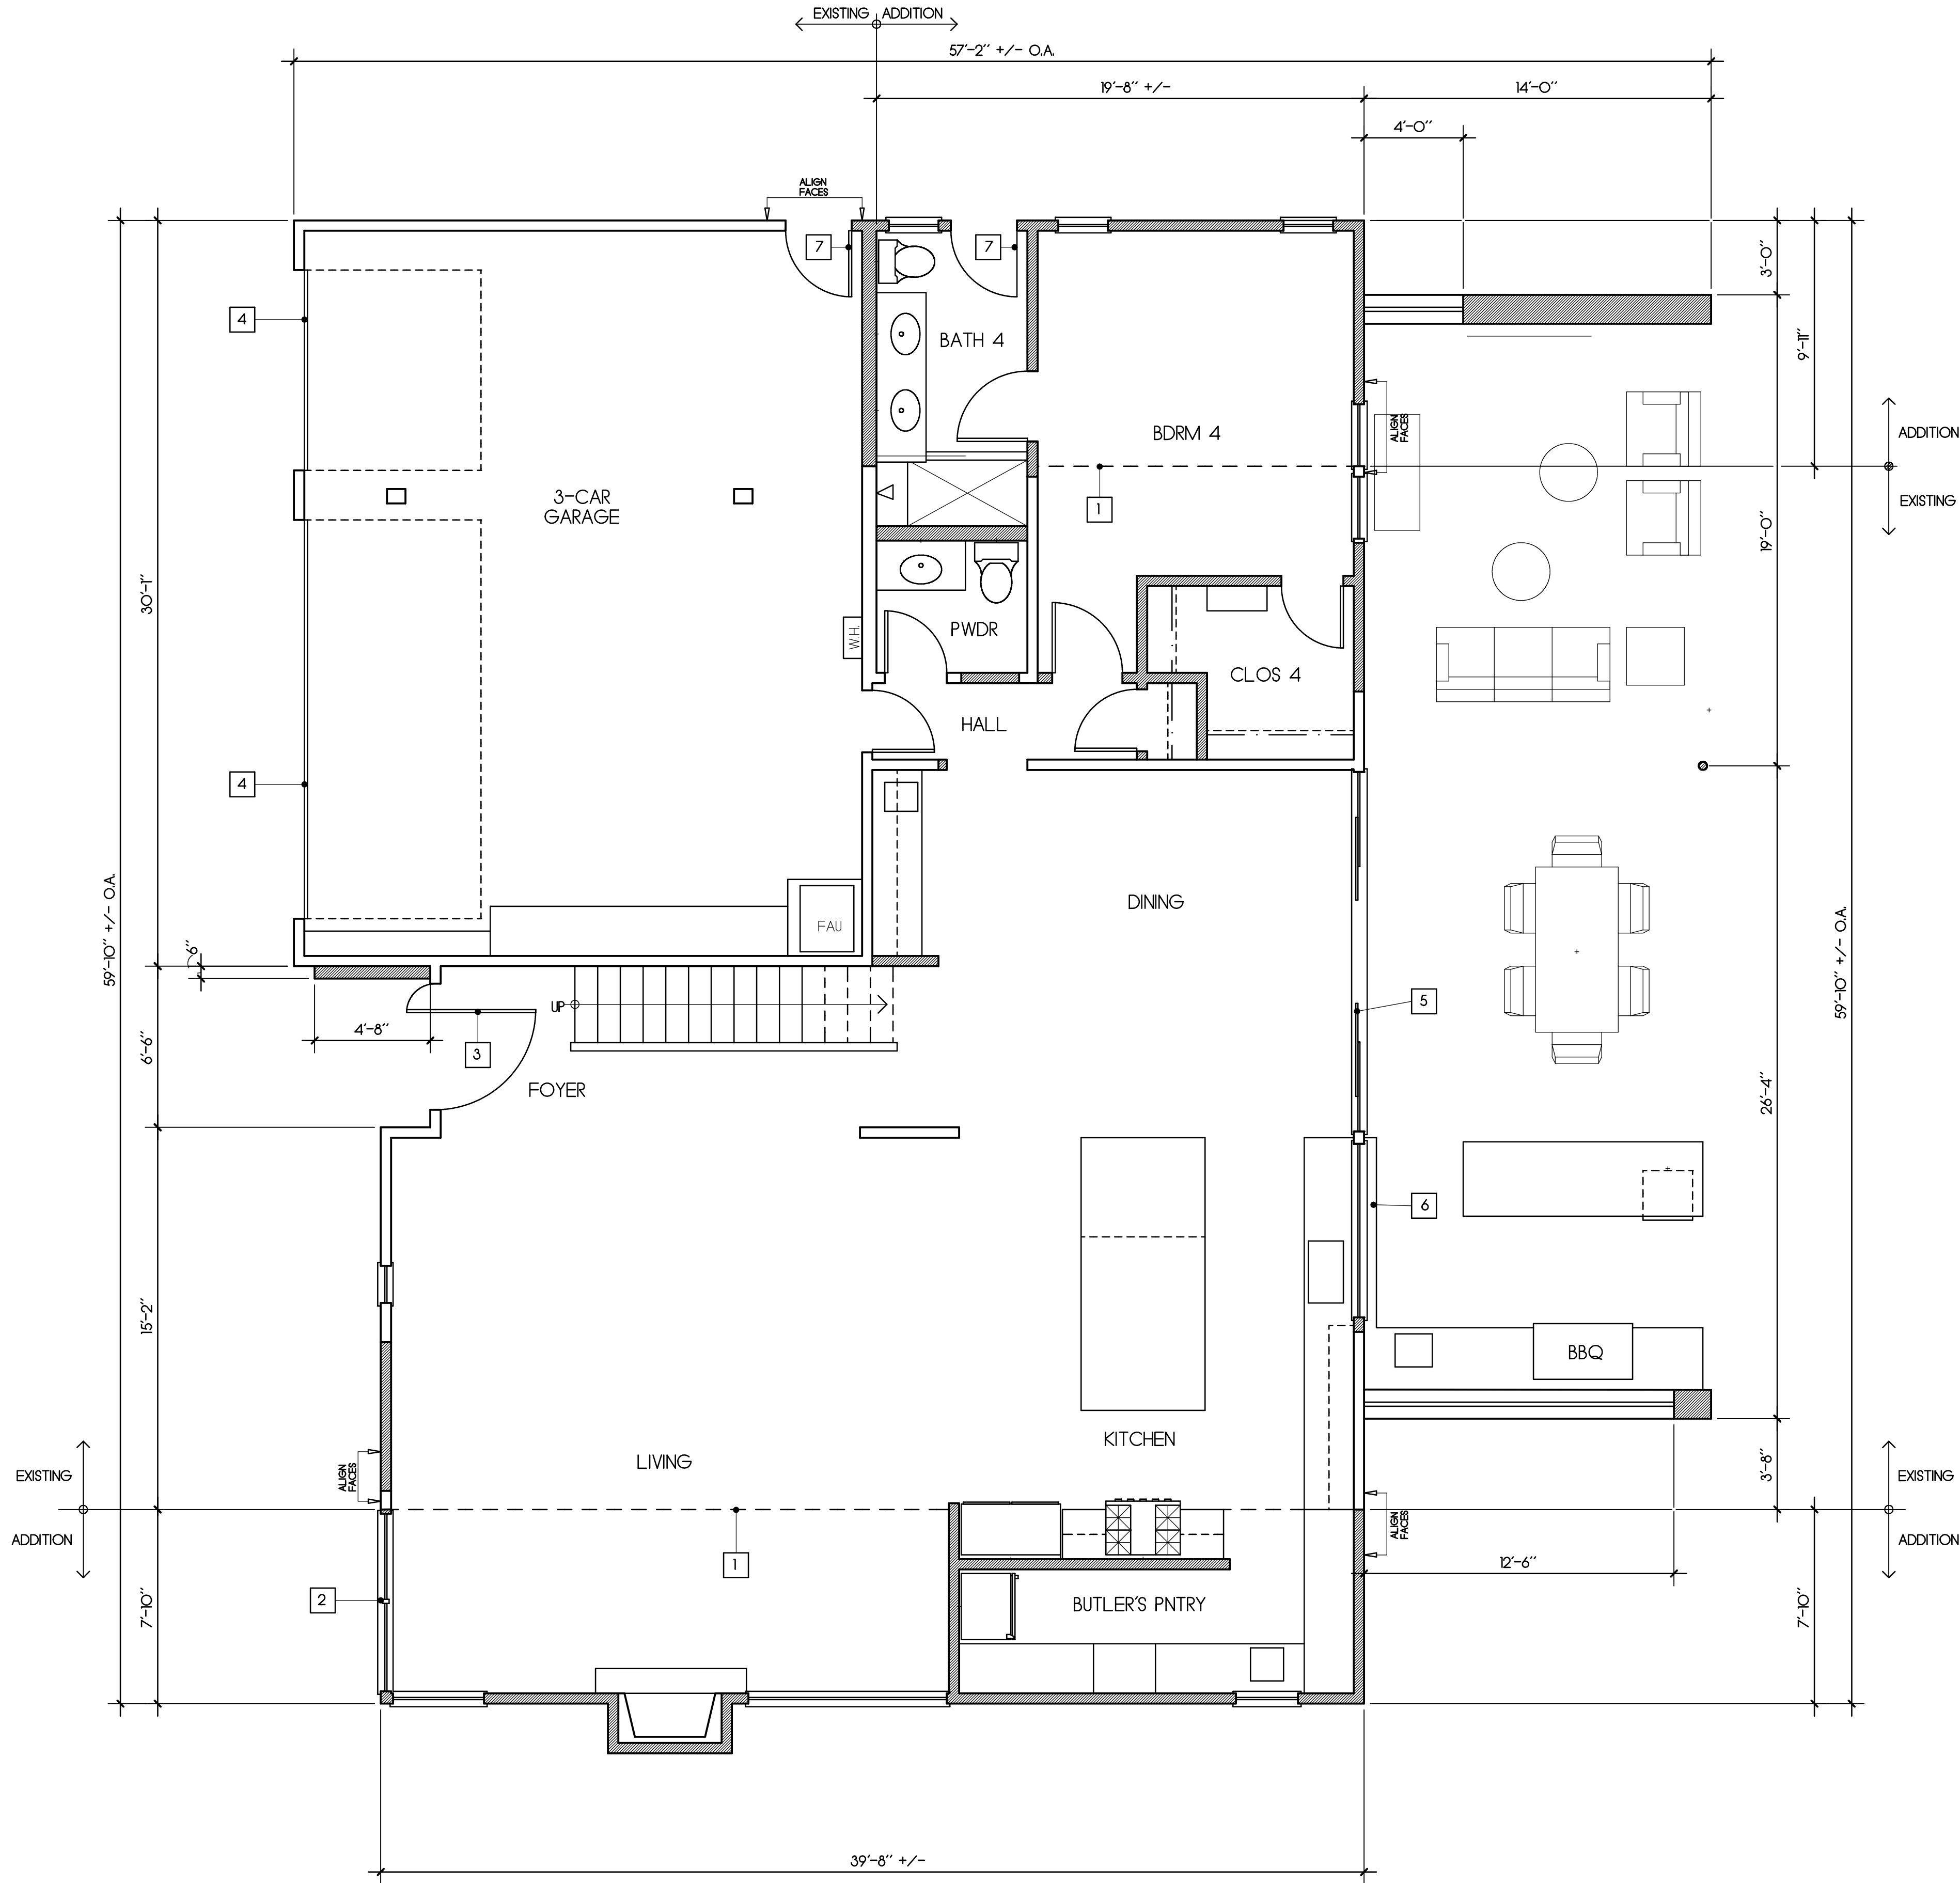


KEYNOTES

- 1 EDGE OF EXISTING SLAB SHOWN DASHED
- 2 NEW WINDOWS - TYP.
- 3 NEW WOOD PIVOT DOOR
- 4 NEW SECTIONAL STEEL GARAGE DOOR
- 5 NEW CENTER OPENING SLIDER
- 6 COUNTER TOP FLUSH WITH INTERIOR
- 7 NEW FIBERGLASS DOOR
- 8 FURRED WALL TO ROOF
- 9 NOT USED
- 10 NOT USED
- 11 NOT USED
- 12 NOT USED
- 13 NOT USED
- 14 NOT USED
- 15 NOT USED
- 16 NOT USED
- 17 NOT USED
- 18 NOT USED
- 19 NOT USED
- 20 NOT USED
- 21 NOT USED
- 22 NOT USED
- 23 NOT USED
- 24 NOT USED
- 25 NOT USED
- 26 NOT USED
- 27 NOT USED
- 28 NOT USED
- 29 NOT USED
- 30 NOT USED

WALL LEGEND

- [-----] EXISTING WALL TO BE DEMOLISHED
- [=====] EXISTING WALL TO REMAIN
- [=====] NEW WOOD STUD WALL

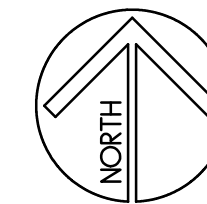

FRIST FLOOR PLAN
SCALE: 1/4" = 1'-0"

STRATOS FORM



ARCHITECTURE / INTERIORS
A DIVISION OF FOX GROUP ARCHITECTS, INC.

275 SOUTH GLASSSELL STREET
ORANGE, CALIFORNIA 92866
TEL: 714 628-0777
FAX: 714 628-0797

RICK FOX, ARCHITECT
CAROL TINK-FOX, ARCHITECT

NOTICE REGARDING OWNERSHIP OF DOCUMENTS
ALL SKETCHES, DRAWINGS AND/OR SPECIFICATIONS PREPARED FOR THIS PROJECT BY STRATOS FORM ARE AND SHALL REMAIN THE EXCLUSIVE PROPERTY OF STRATOS FORM. WHETHER OR NOT THE PROJECT FOR WHICH THEY ARE PREPARED IS EXECUTED, RE-USE, REPRODUCTION OR PUBLICATION OF THESE DOCUMENTS BY ANY METHOD, IN WHOLE OR IN PART, IS PROHIBITED. EXCEPT BY WRITTEN PERMISSION FROM STRATOS FORM, UNAUTHORIZED USE SHALL CONSTITUTE A BREACH OF CONFIDENCE.
STRATOS FORM SHALL BE HELD HARMLESS FROM ANY AND ALL CLAIMS, DAMAGES AND LOSSES WHATSOEVER RESULTING FROM SUCH UNAUTHORIZED USE. ANY EXPENSES INCURRED INCLUDING COURT COSTS AND FEES, SHALL BE PAYABLE UPON DEMAND.

A RESIDENTIAL REMODEL & ADDITION FOR:
MILLICENT LUMLEY & STEVE SETTLE
8082 COUNTRY VIEW DRIVE
YORBA LINDA, CA 92886

PROFESSIONAL SEAL


PROPOSED
FIRST FLOOR PLAN
FILE NAME: 24-18_Plan
MILESTONES:

REVISIONS:

- △
- △
- △
- △
- △

SHEET

A2.1

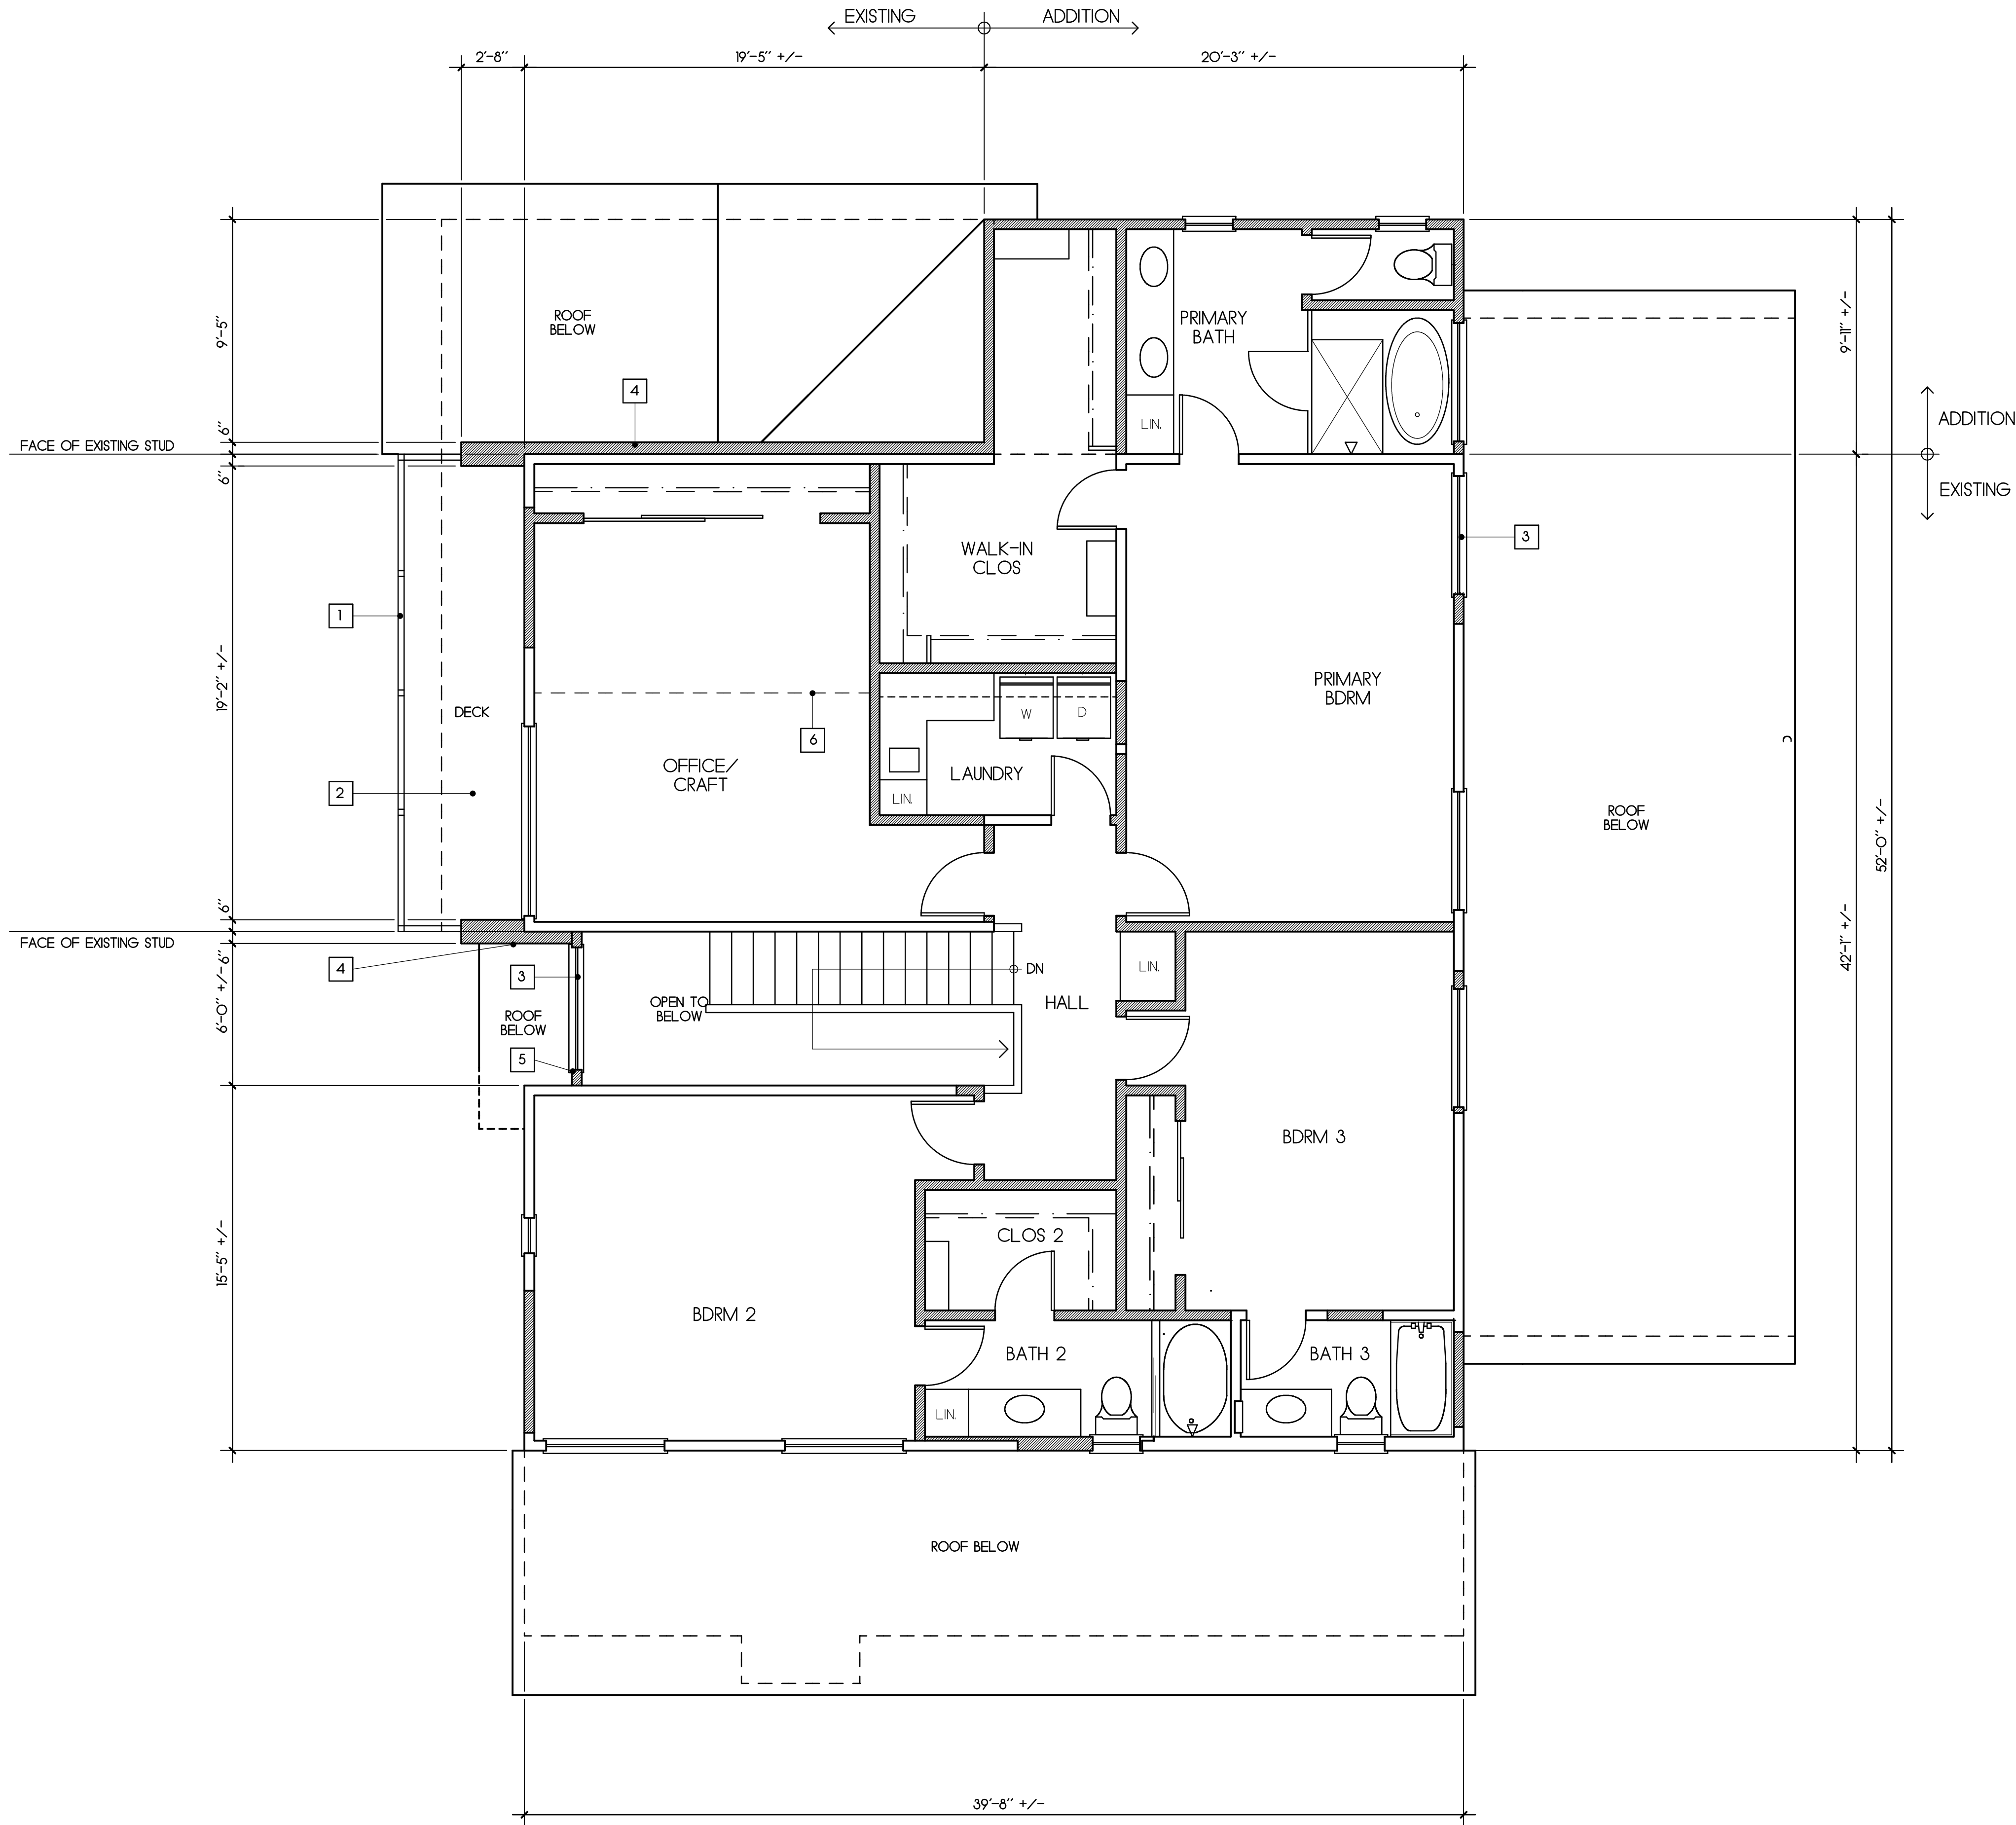


KEYNOTES

- 1 42" HIGH STL & GLASS GUARDRAIL SYSTEM
- 2 WATERPROOF DECK MATERIAL
- 3 NEW WINDOWS - TYP.
- 4 FURRED WALL TO ROOF
- 5 NEW WALL ALIGNED WITH WALL BELOW
- 6 VAULTED CEILING
- 7 NOT USED
- 8 NOT USED
WALL LEGEND

- EXISTING WALL TO BE DEMOLISHED
- EXISTING WALL TO REMAIN
- NEW WOOD STUD WALL

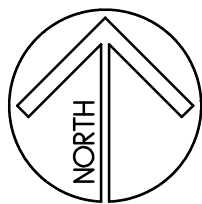

SECOND FLOOR PLAN
SCALE: 1/4" = 1'-0"

STRATOS FORM



ARCHITECTURE / INTERIORS
A DIVISION OF FOX GROUP ARCHITECTS, INC.

275 SOUTH GLASSSELL STREET
ORANGE, CALIFORNIA 92866
TEL: 714 628-0777
FAX: 714 628-0797

RICK FOX, ARCHITECT
CAROL TINK-FOX, ARCHITECT

NOTICE REGARDING OWNERSHIP OF DOCUMENTS:
ALL SKETCHES, DRAWINGS AND/OR SPECIFICATIONS PREPARED FOR THIS PROJECT BY STRATOS FORM ARE AND SHALL REMAIN THE EXCLUSIVE PROPERTY OF STRATOS FORM. WHETHER OR NOT THE PROJECT FOR WHICH THEY ARE PREPARED IS EXECUTED, RE-USE, REPRODUCTION OR PUBLICATION OF THESE DOCUMENTS IN ANY MEDIUM, IN WHOLE OR IN PART, IS PROHIBITED. EXCEPT BY WRITTEN PERMISSION FROM STRATOS FORM, UNAUTHORIZED USE SHALL CONSTITUTE A BREACH OF CONFIDENCE.
STRATOS FORM SHALL BE HELD HARMLESS FROM ANY AND ALL CLAIMS, DAMAGES AND LOSSES WHATSOEVER RESULTING FROM SUCH UNAUTHORIZED USE. ANY EXPENSES INCURRED INCLUDING COURT COSTS AND FEES, SHALL BE PAYABLE UPON DEMAND.

A RESIDENTIAL REMODEL & ADDITION FOR:
MILLICENT LUMLEY & STEVE SETTLE
8082 COUNTRY VIEW DRIVE
YORBA LINDA, CA 92886

PROFESSIONAL SEAL

PROPOSED
SECOND FLOOR PLAN



FILE NAME: 24-18_Plan
MILESTONES:

REVISIONS:

△
△
△
△
△


SHEET

A2.2

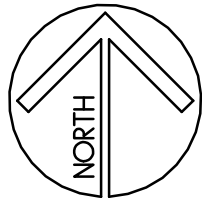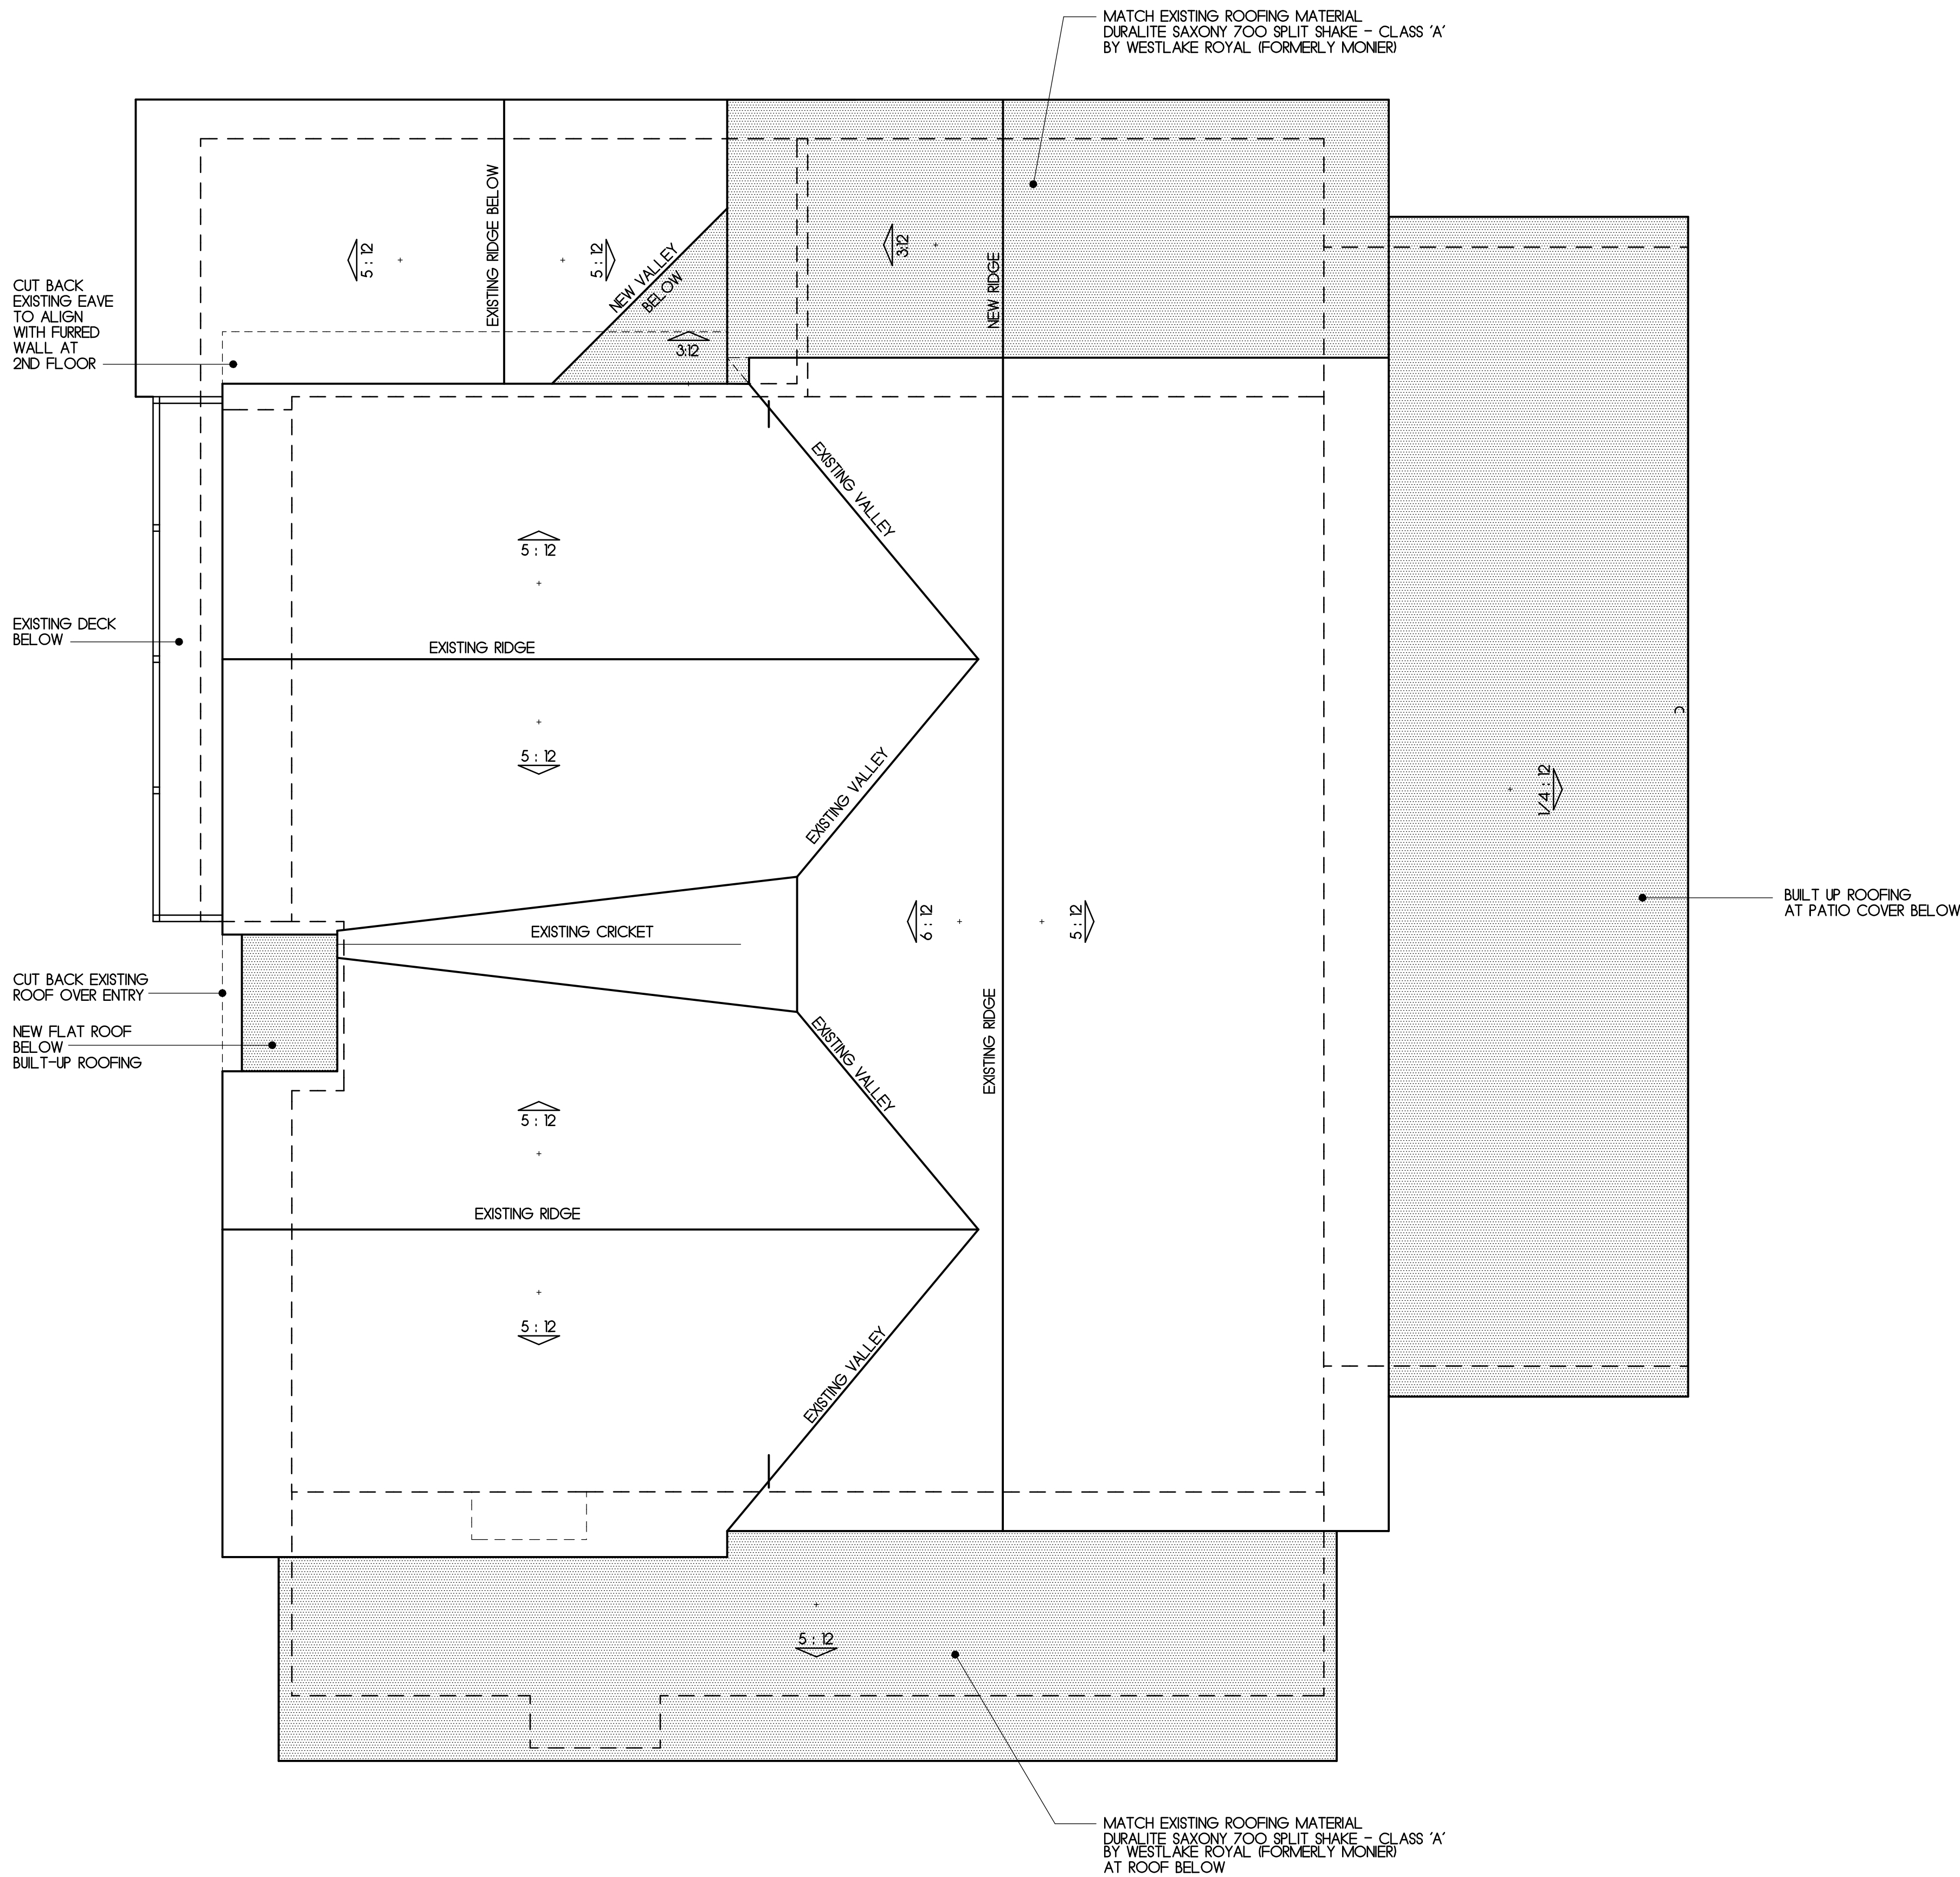



ROOF PLAN
SCALE: 1/4" = 1'-0"


LEGEND

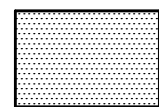


AREA OF MODIFICATION/ADDITION SHOWN SHADED



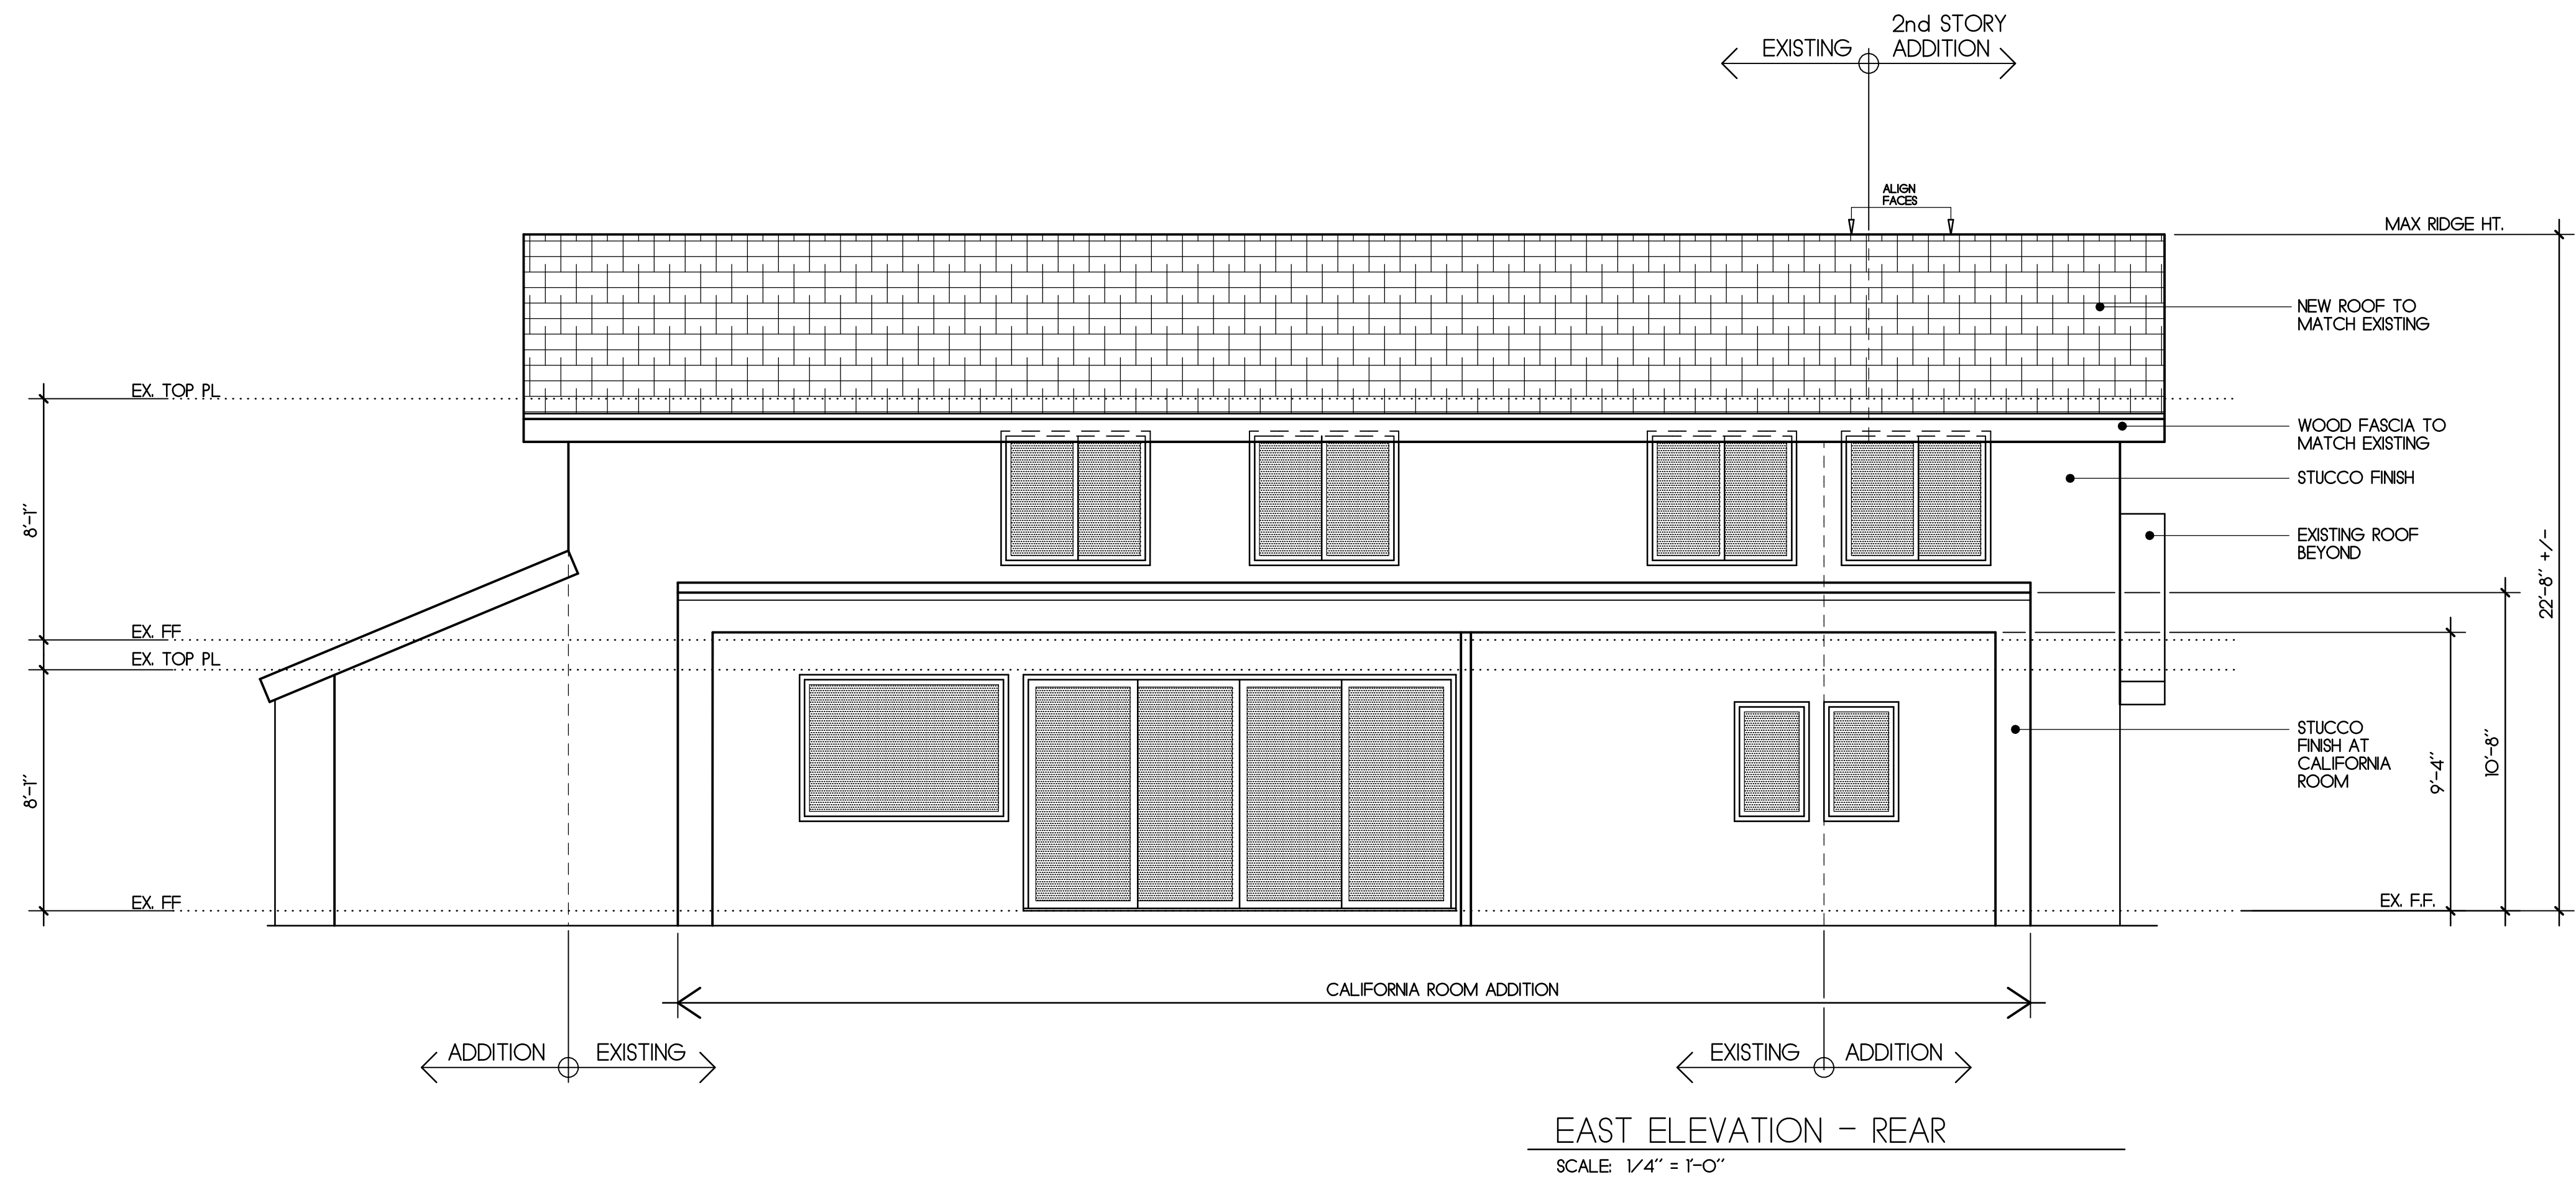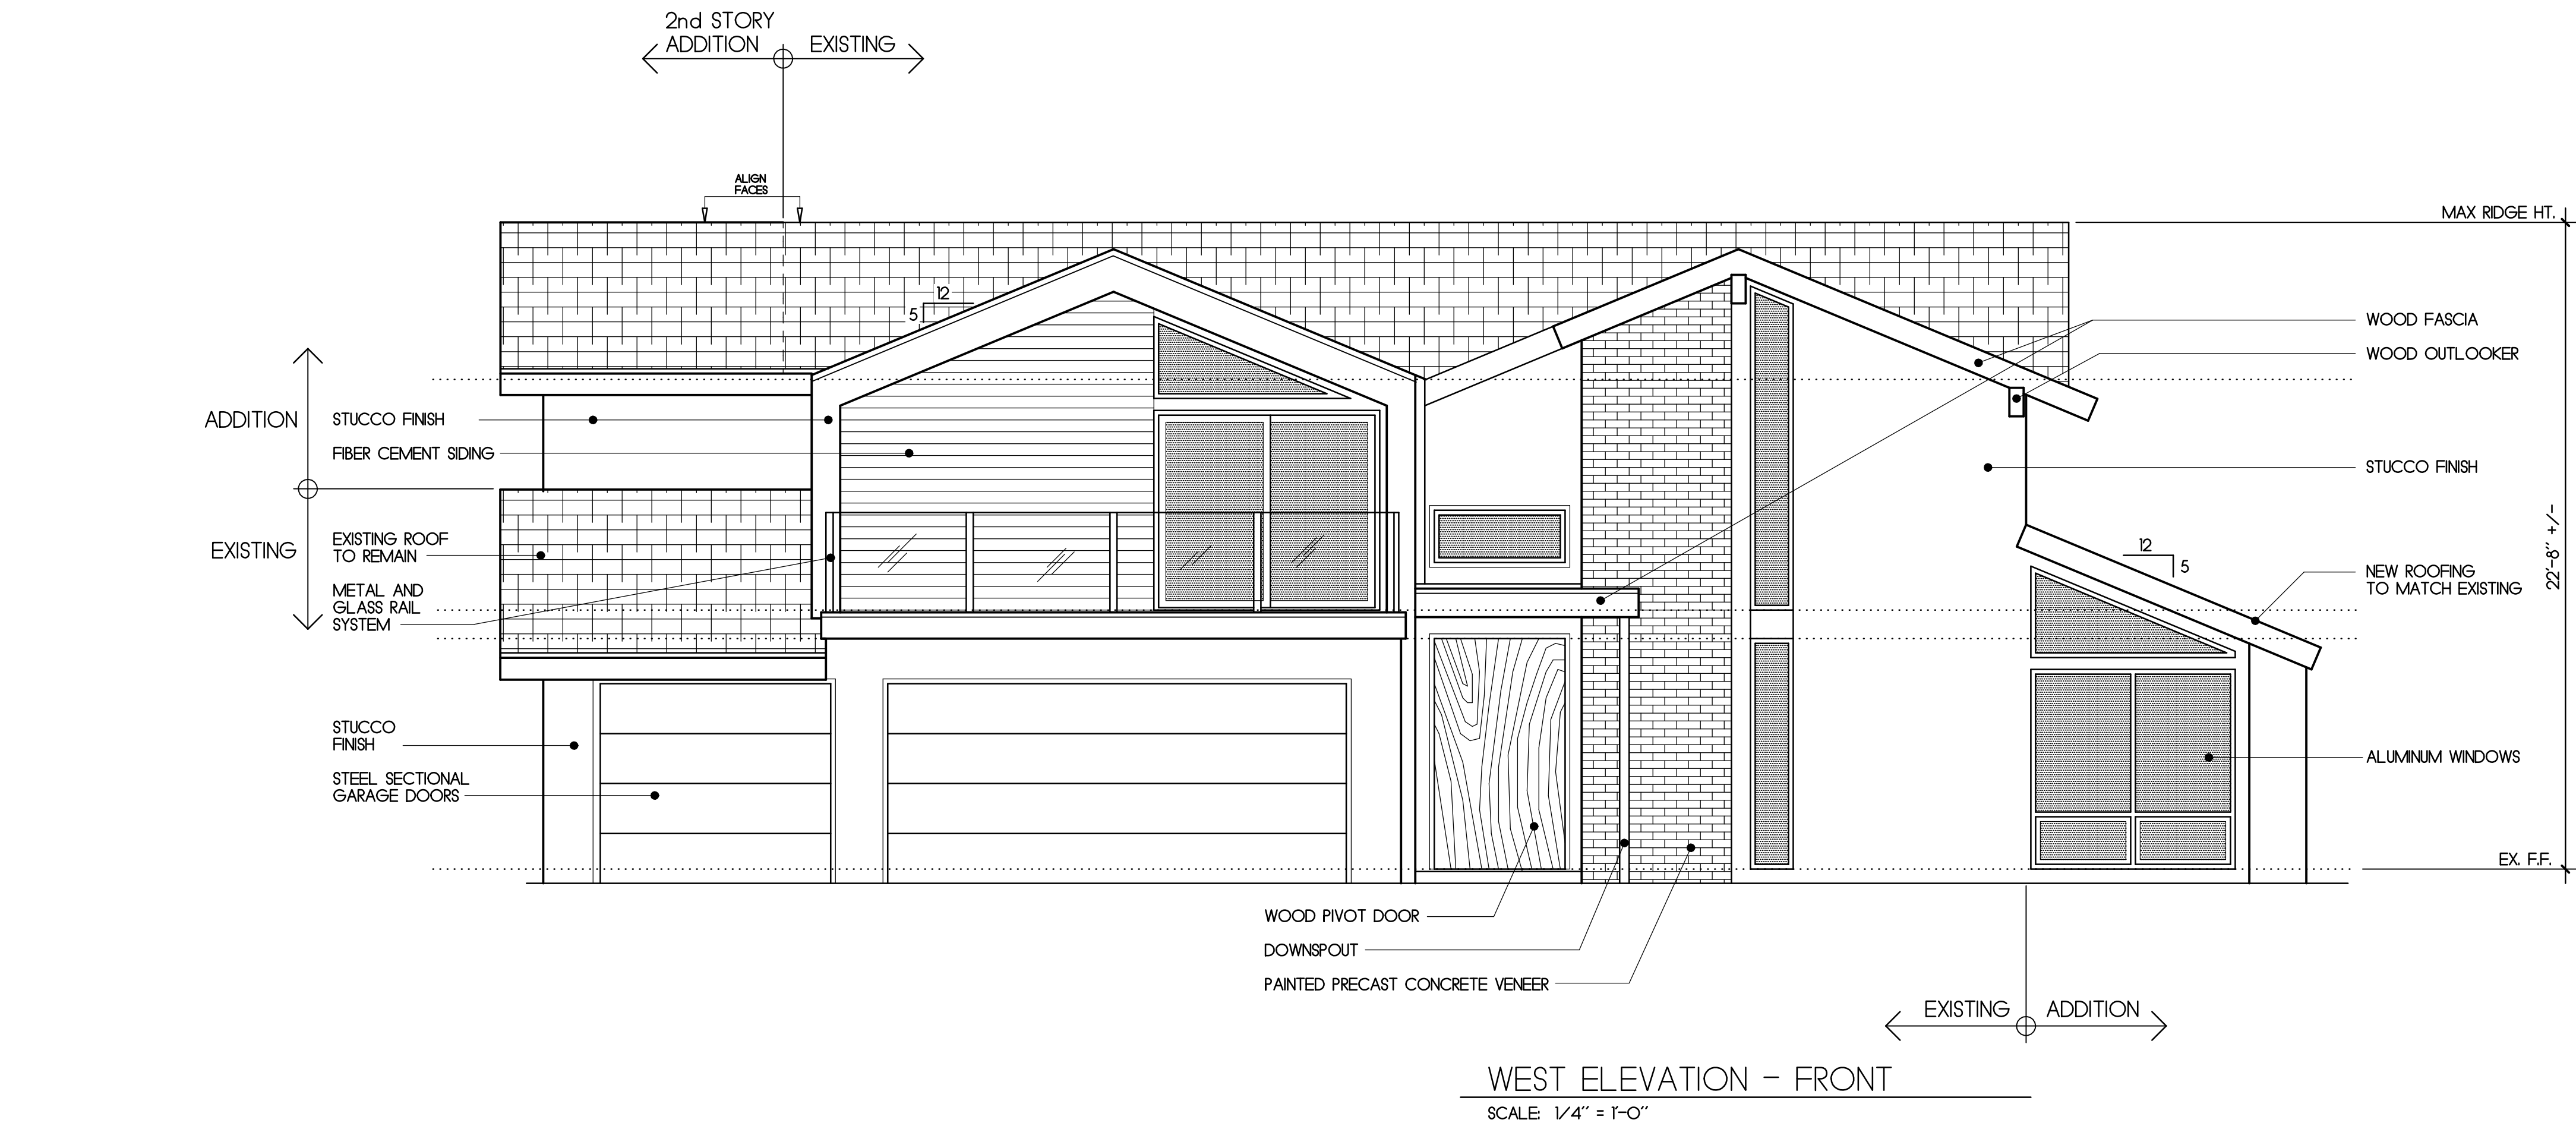

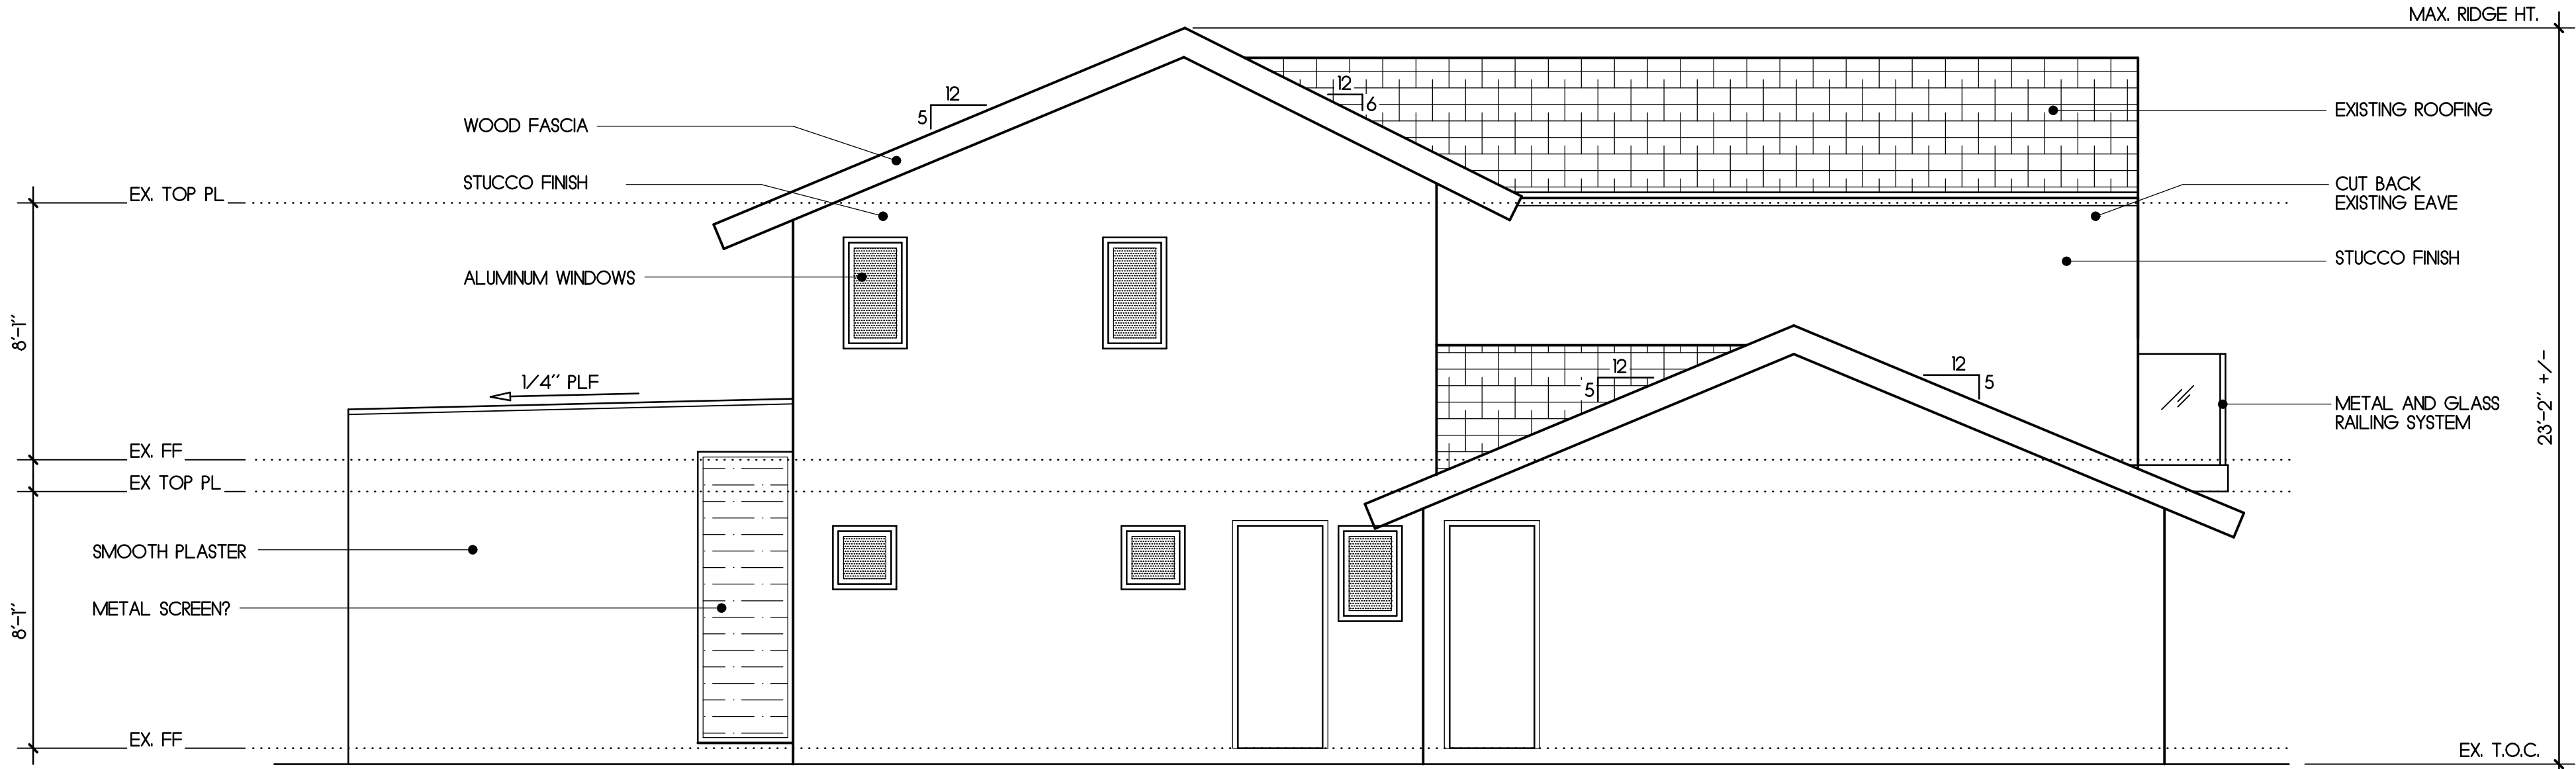


NORTH ELEVATION - LEFT SIDE
SCALE: 1/4" = 1'-0"

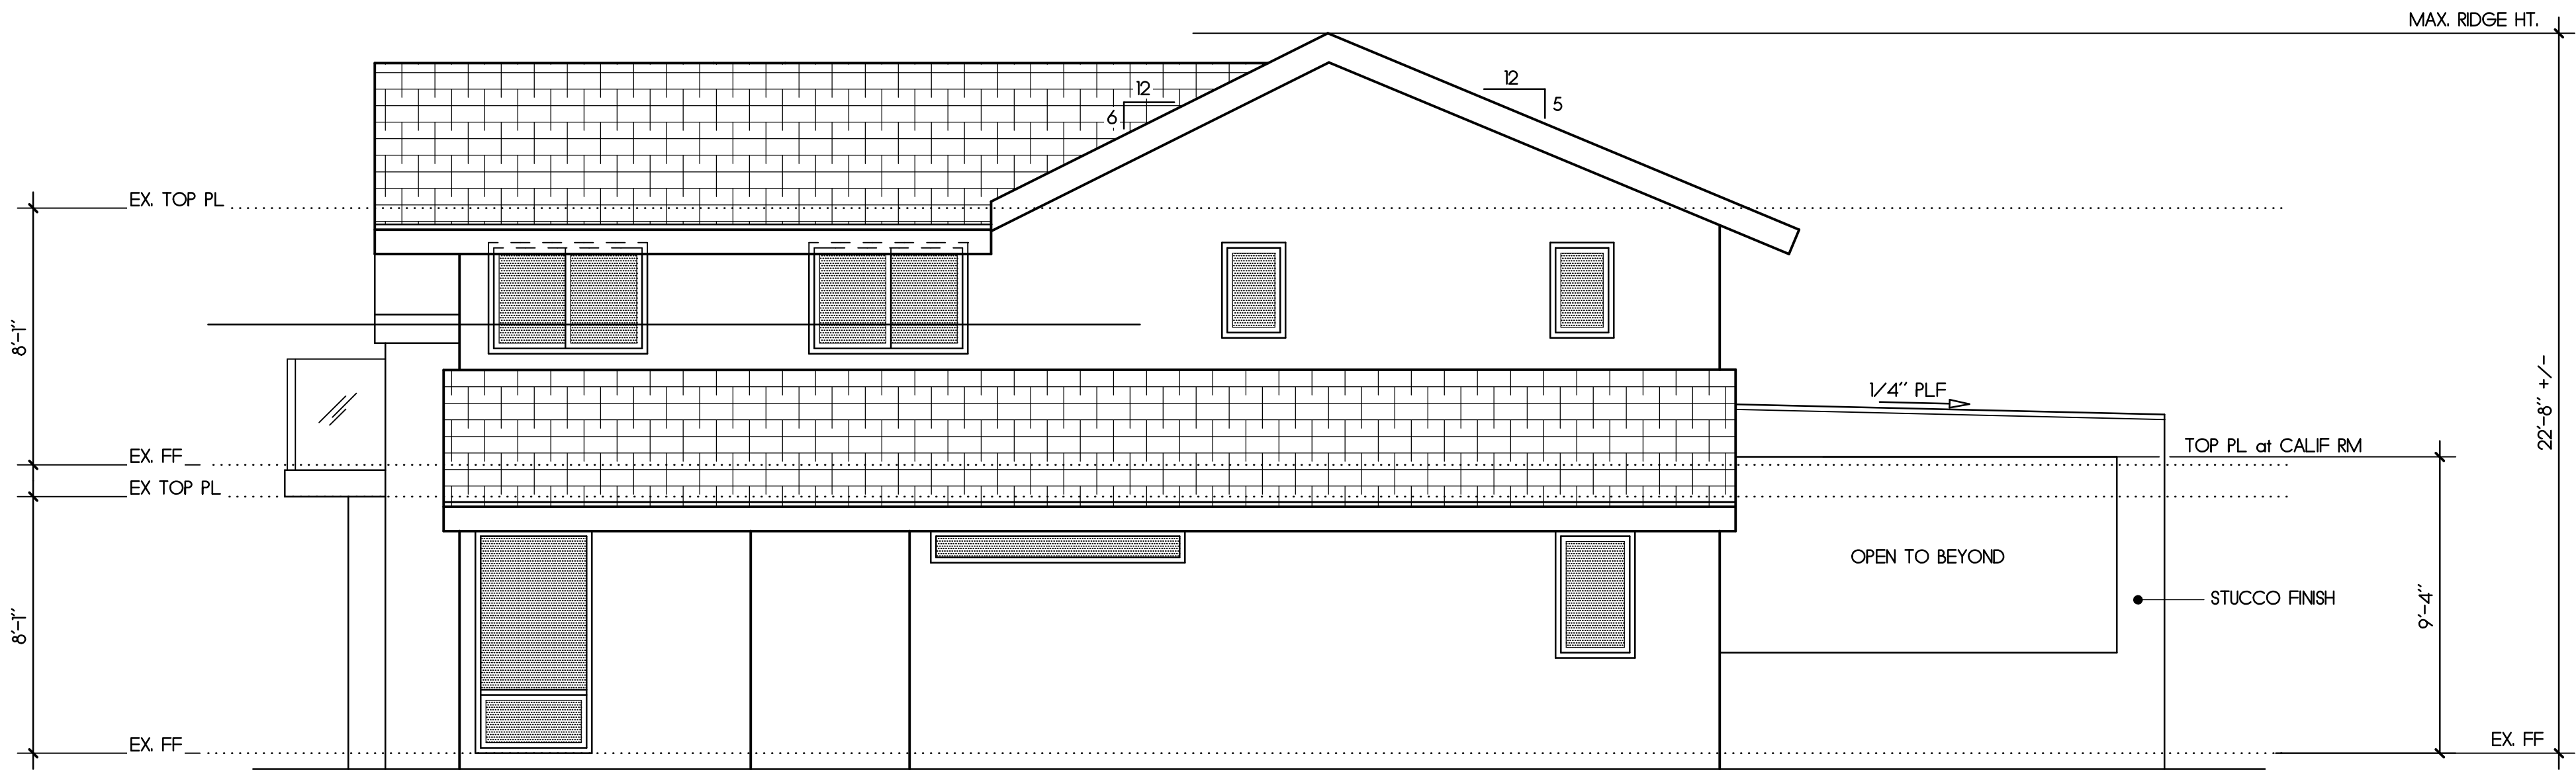

SOUTH ELEVATION - RIGHT SIDE
SCALE: 1/4" = 1'-0"



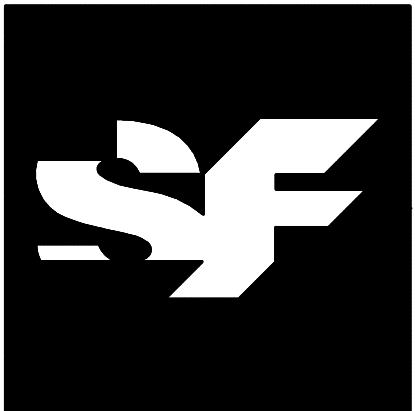

A RESIDENTIAL REMODEL & ADDITION FOR:
MILLICENT LUMLEY & STEVE SETTLE
8082 COUNTRY VIEW DRIVE
YORBA LINDA, CA 92886


PROFESSIONAL SEAL

COLORIZED
EXTERIOR ELEVATIONS


FILE NAME: 24-18_Elevs
MILESTONES: COLOR

REVISIONS:
△
△
△
△
△


SHEET
A6

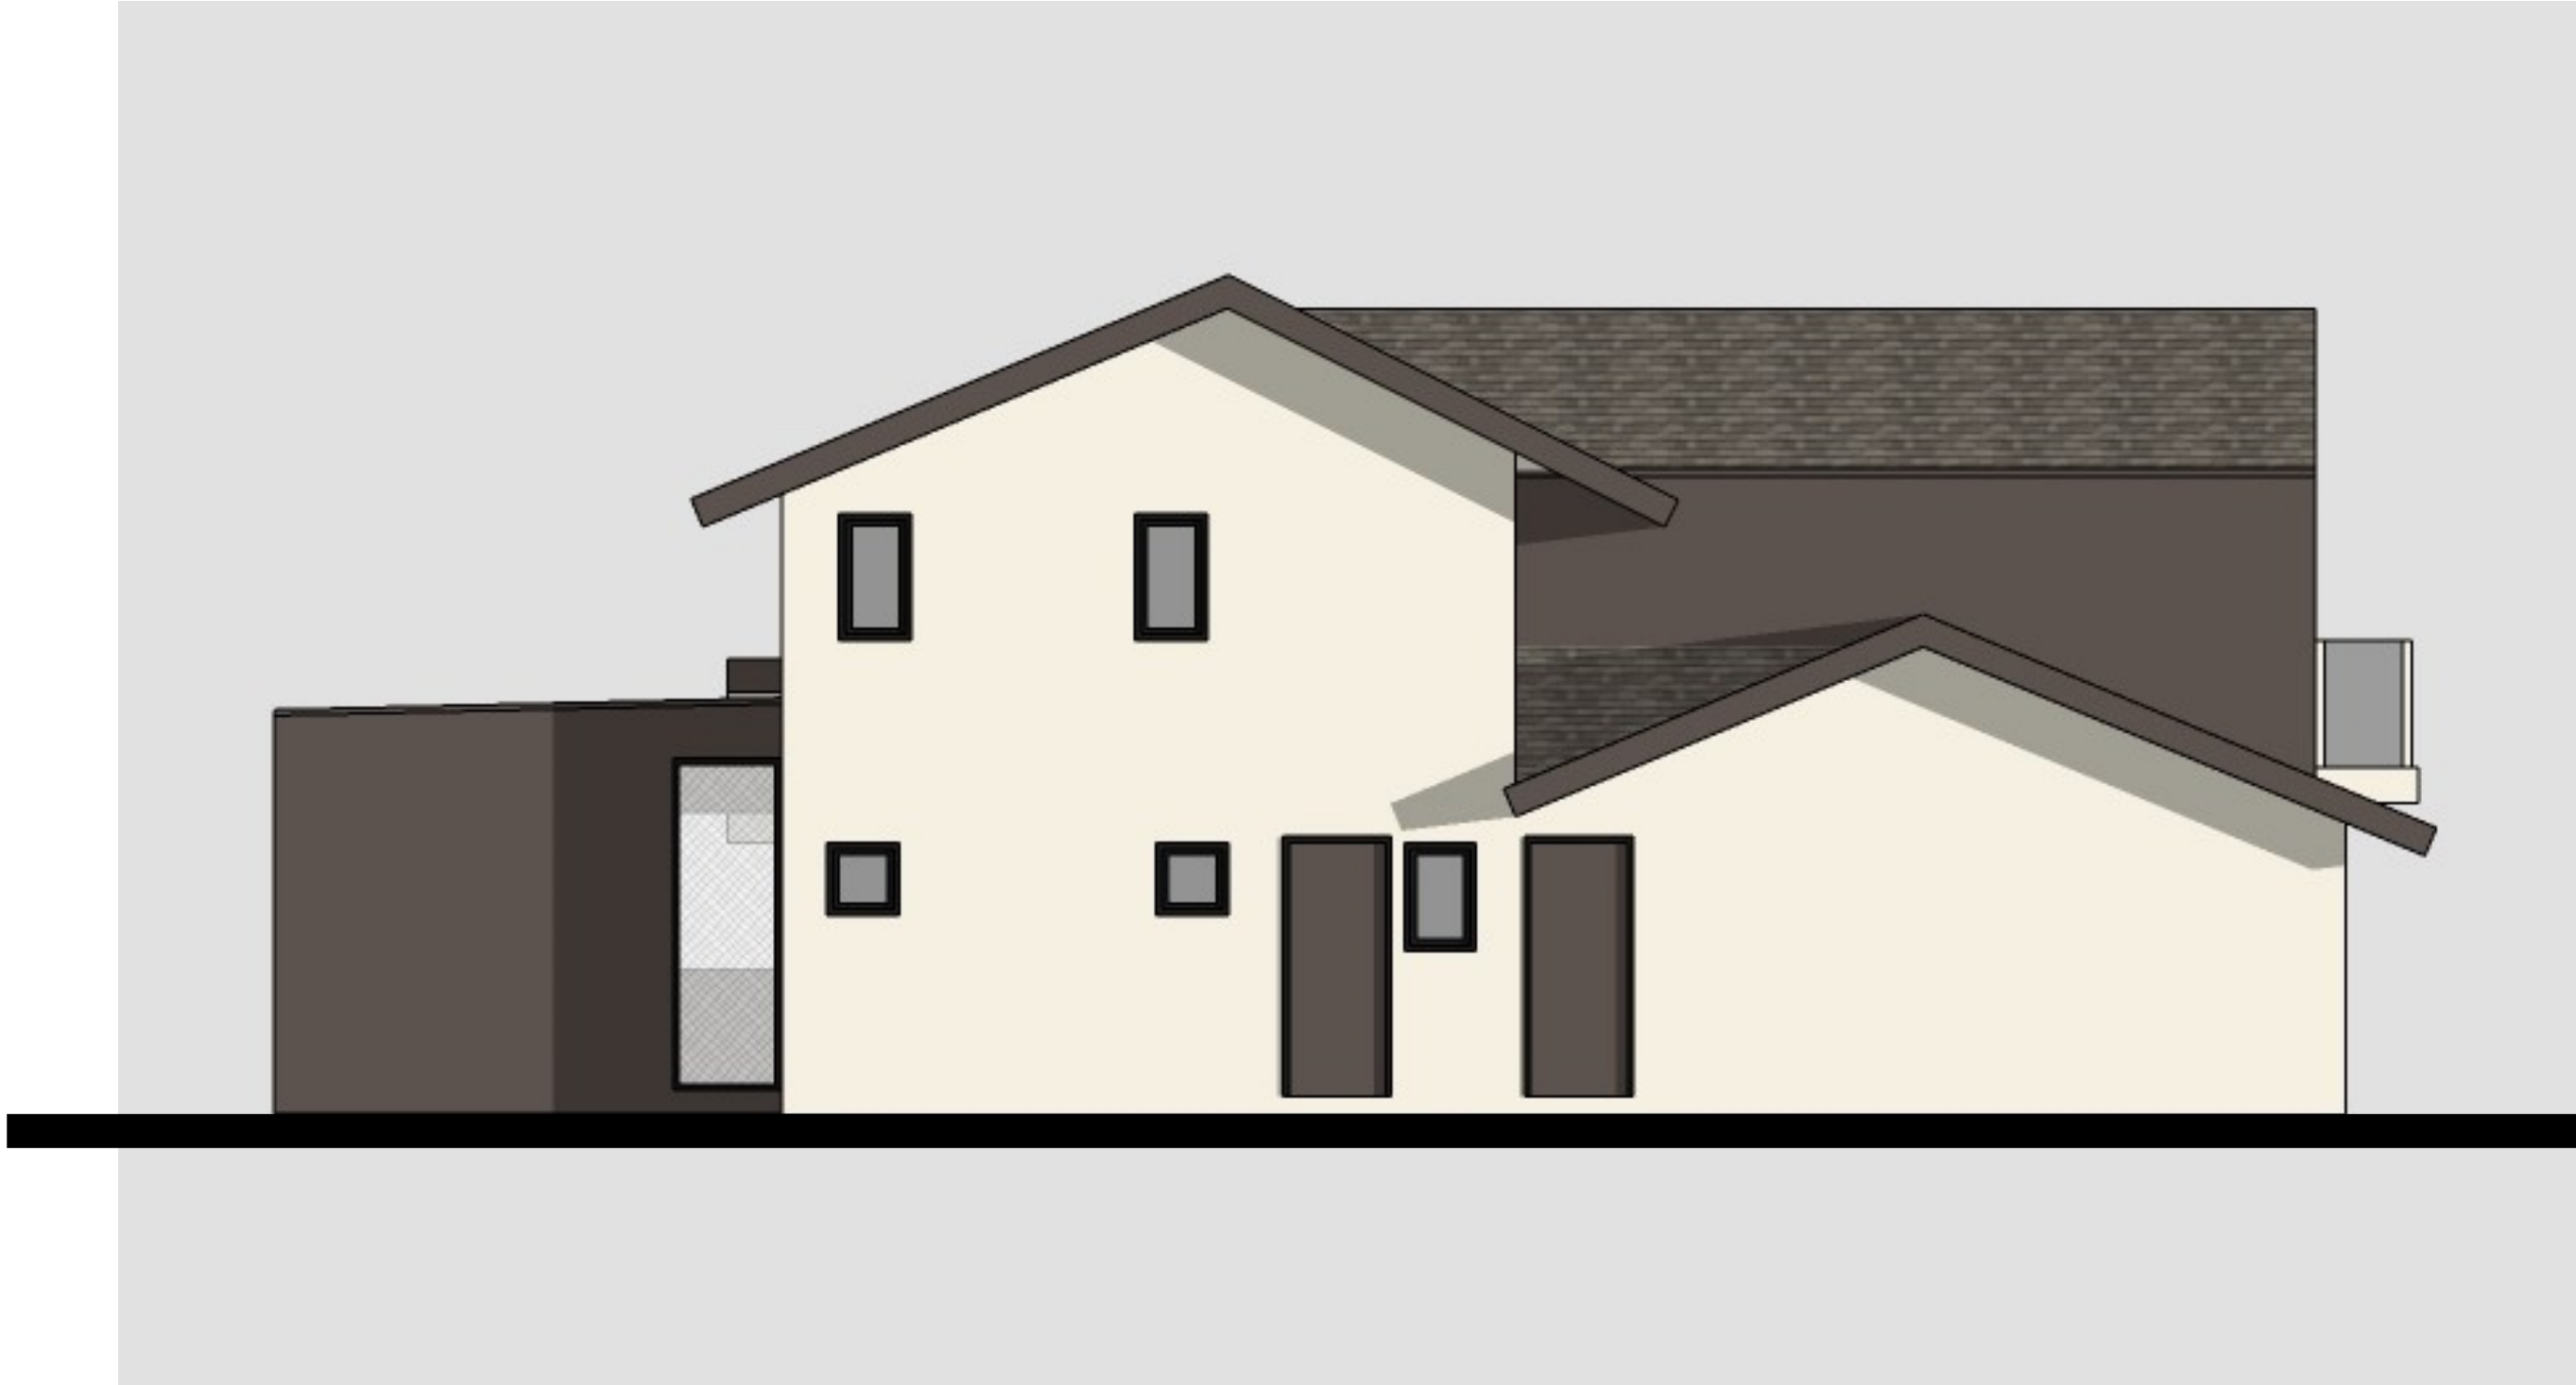

NORTH ELEVATION - SIDE

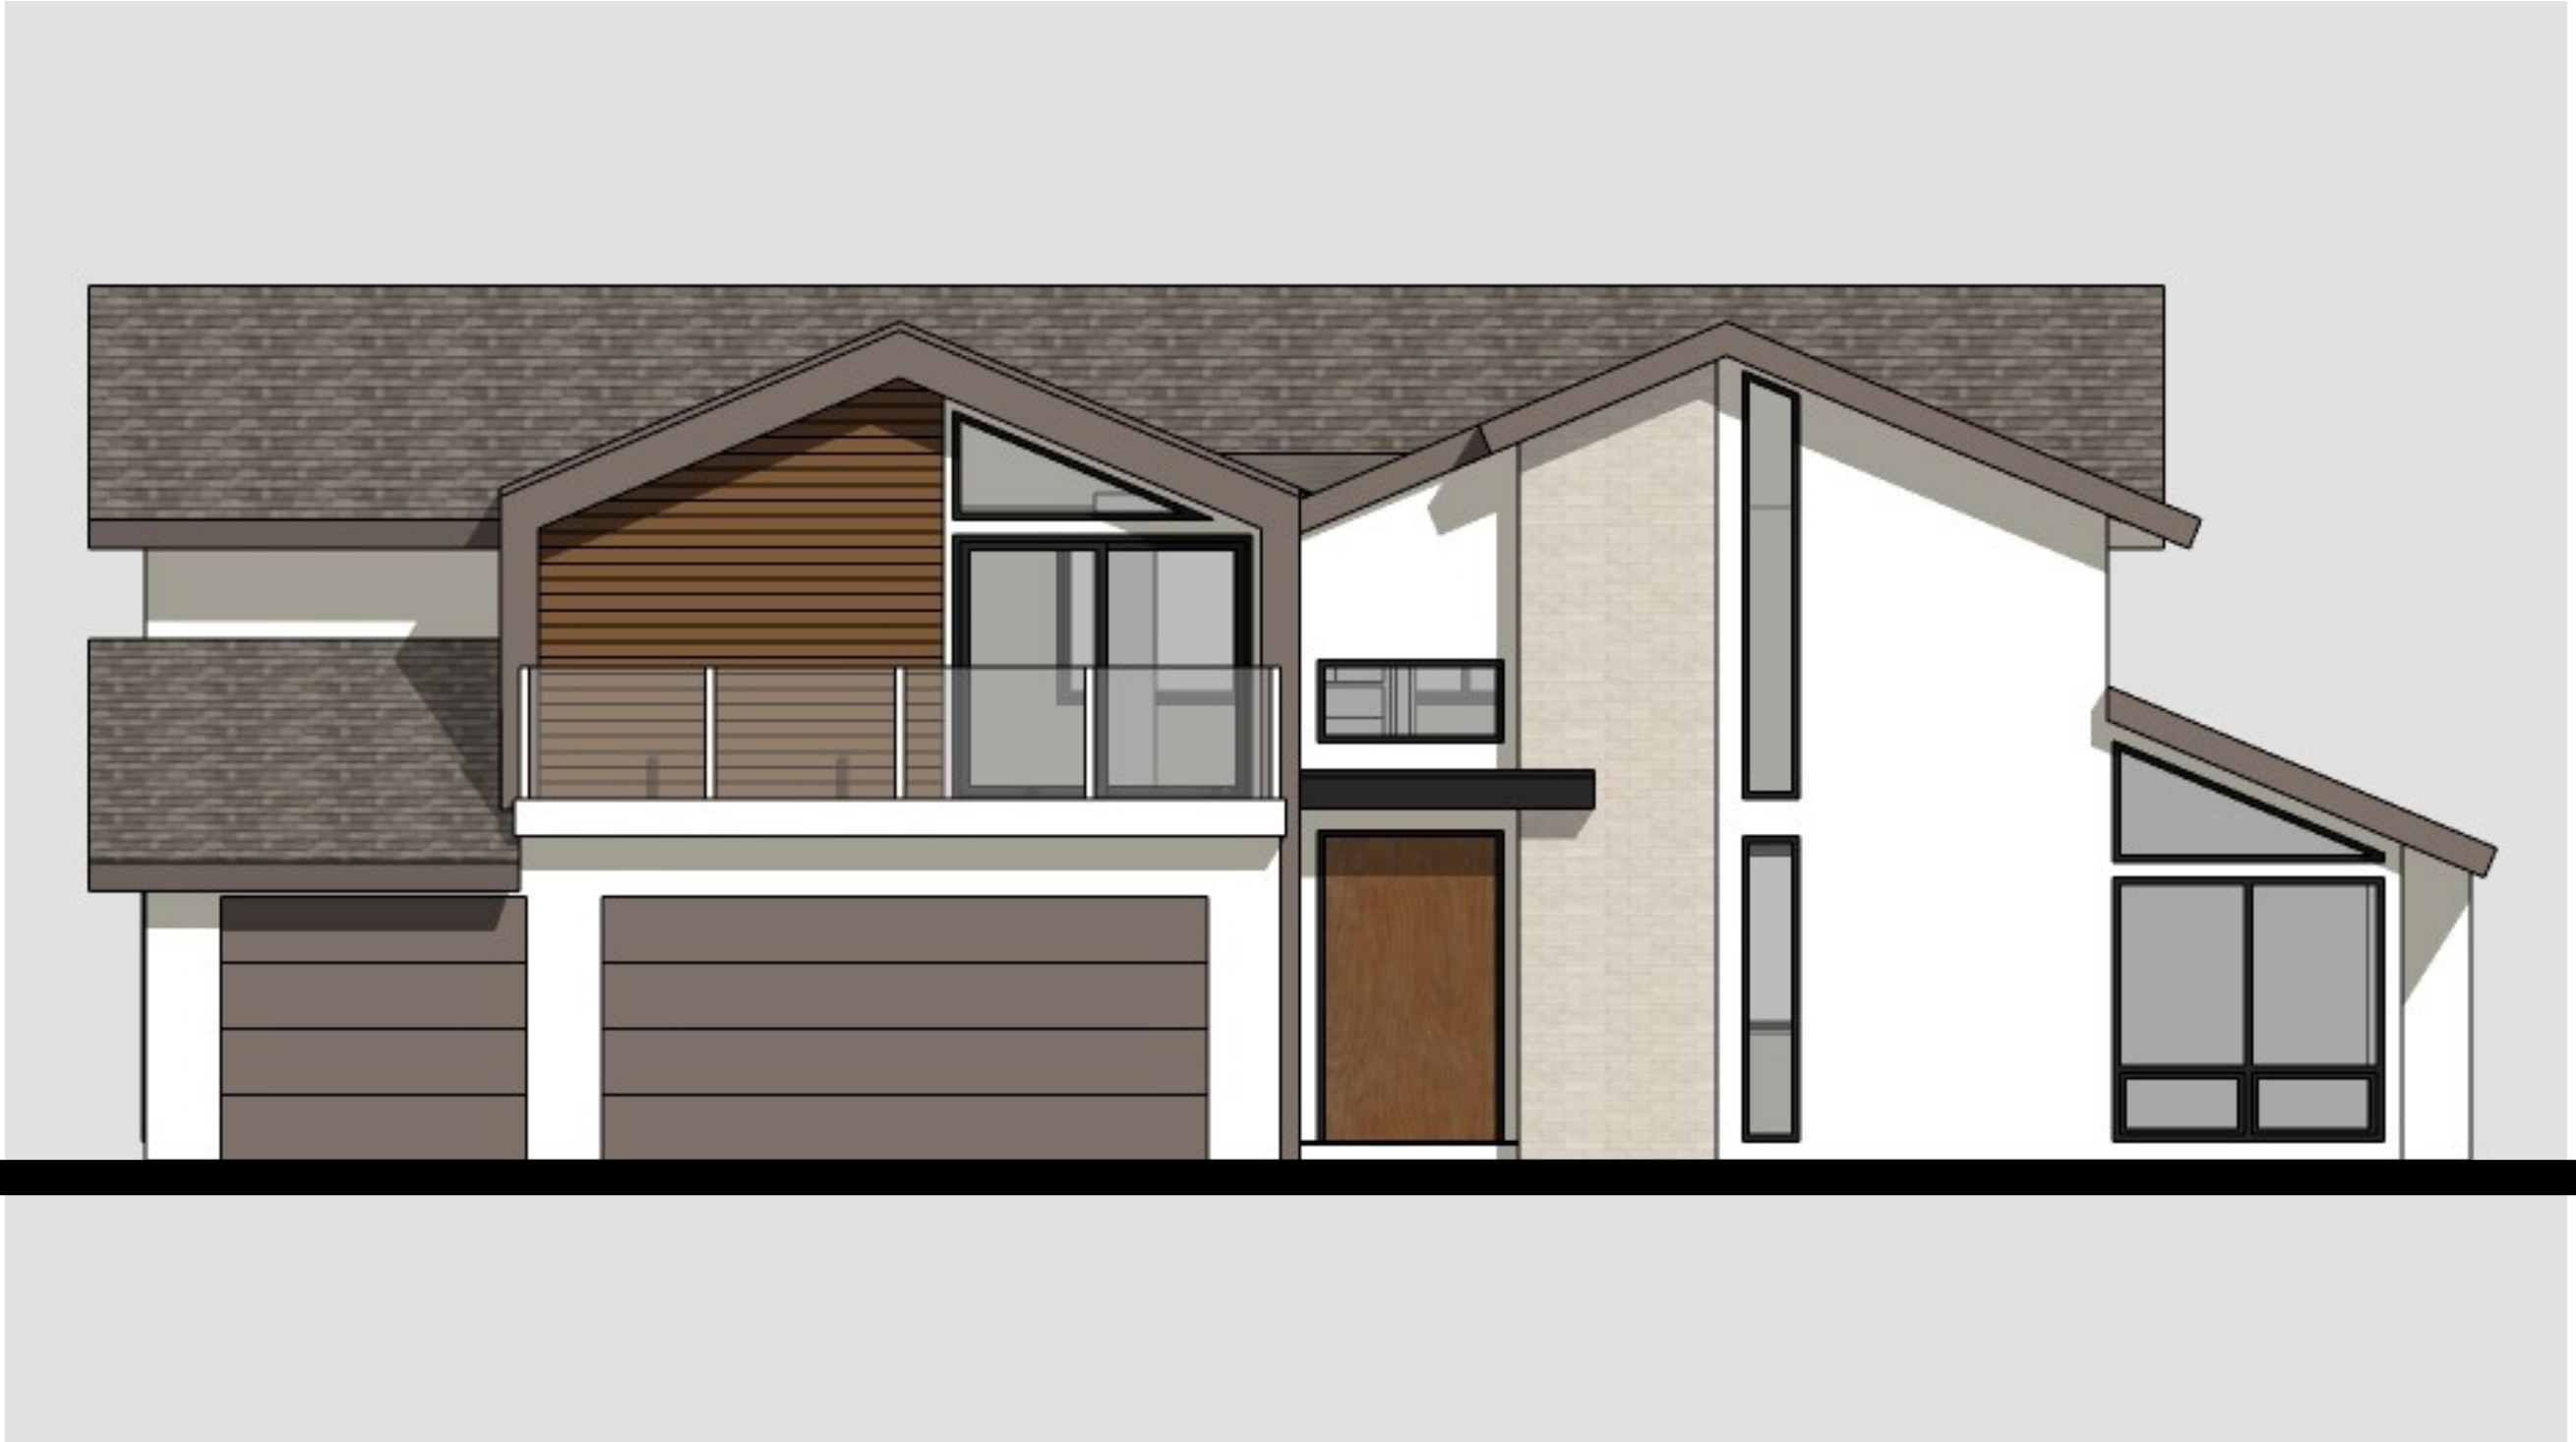

WEST ELEVATION - FRONT

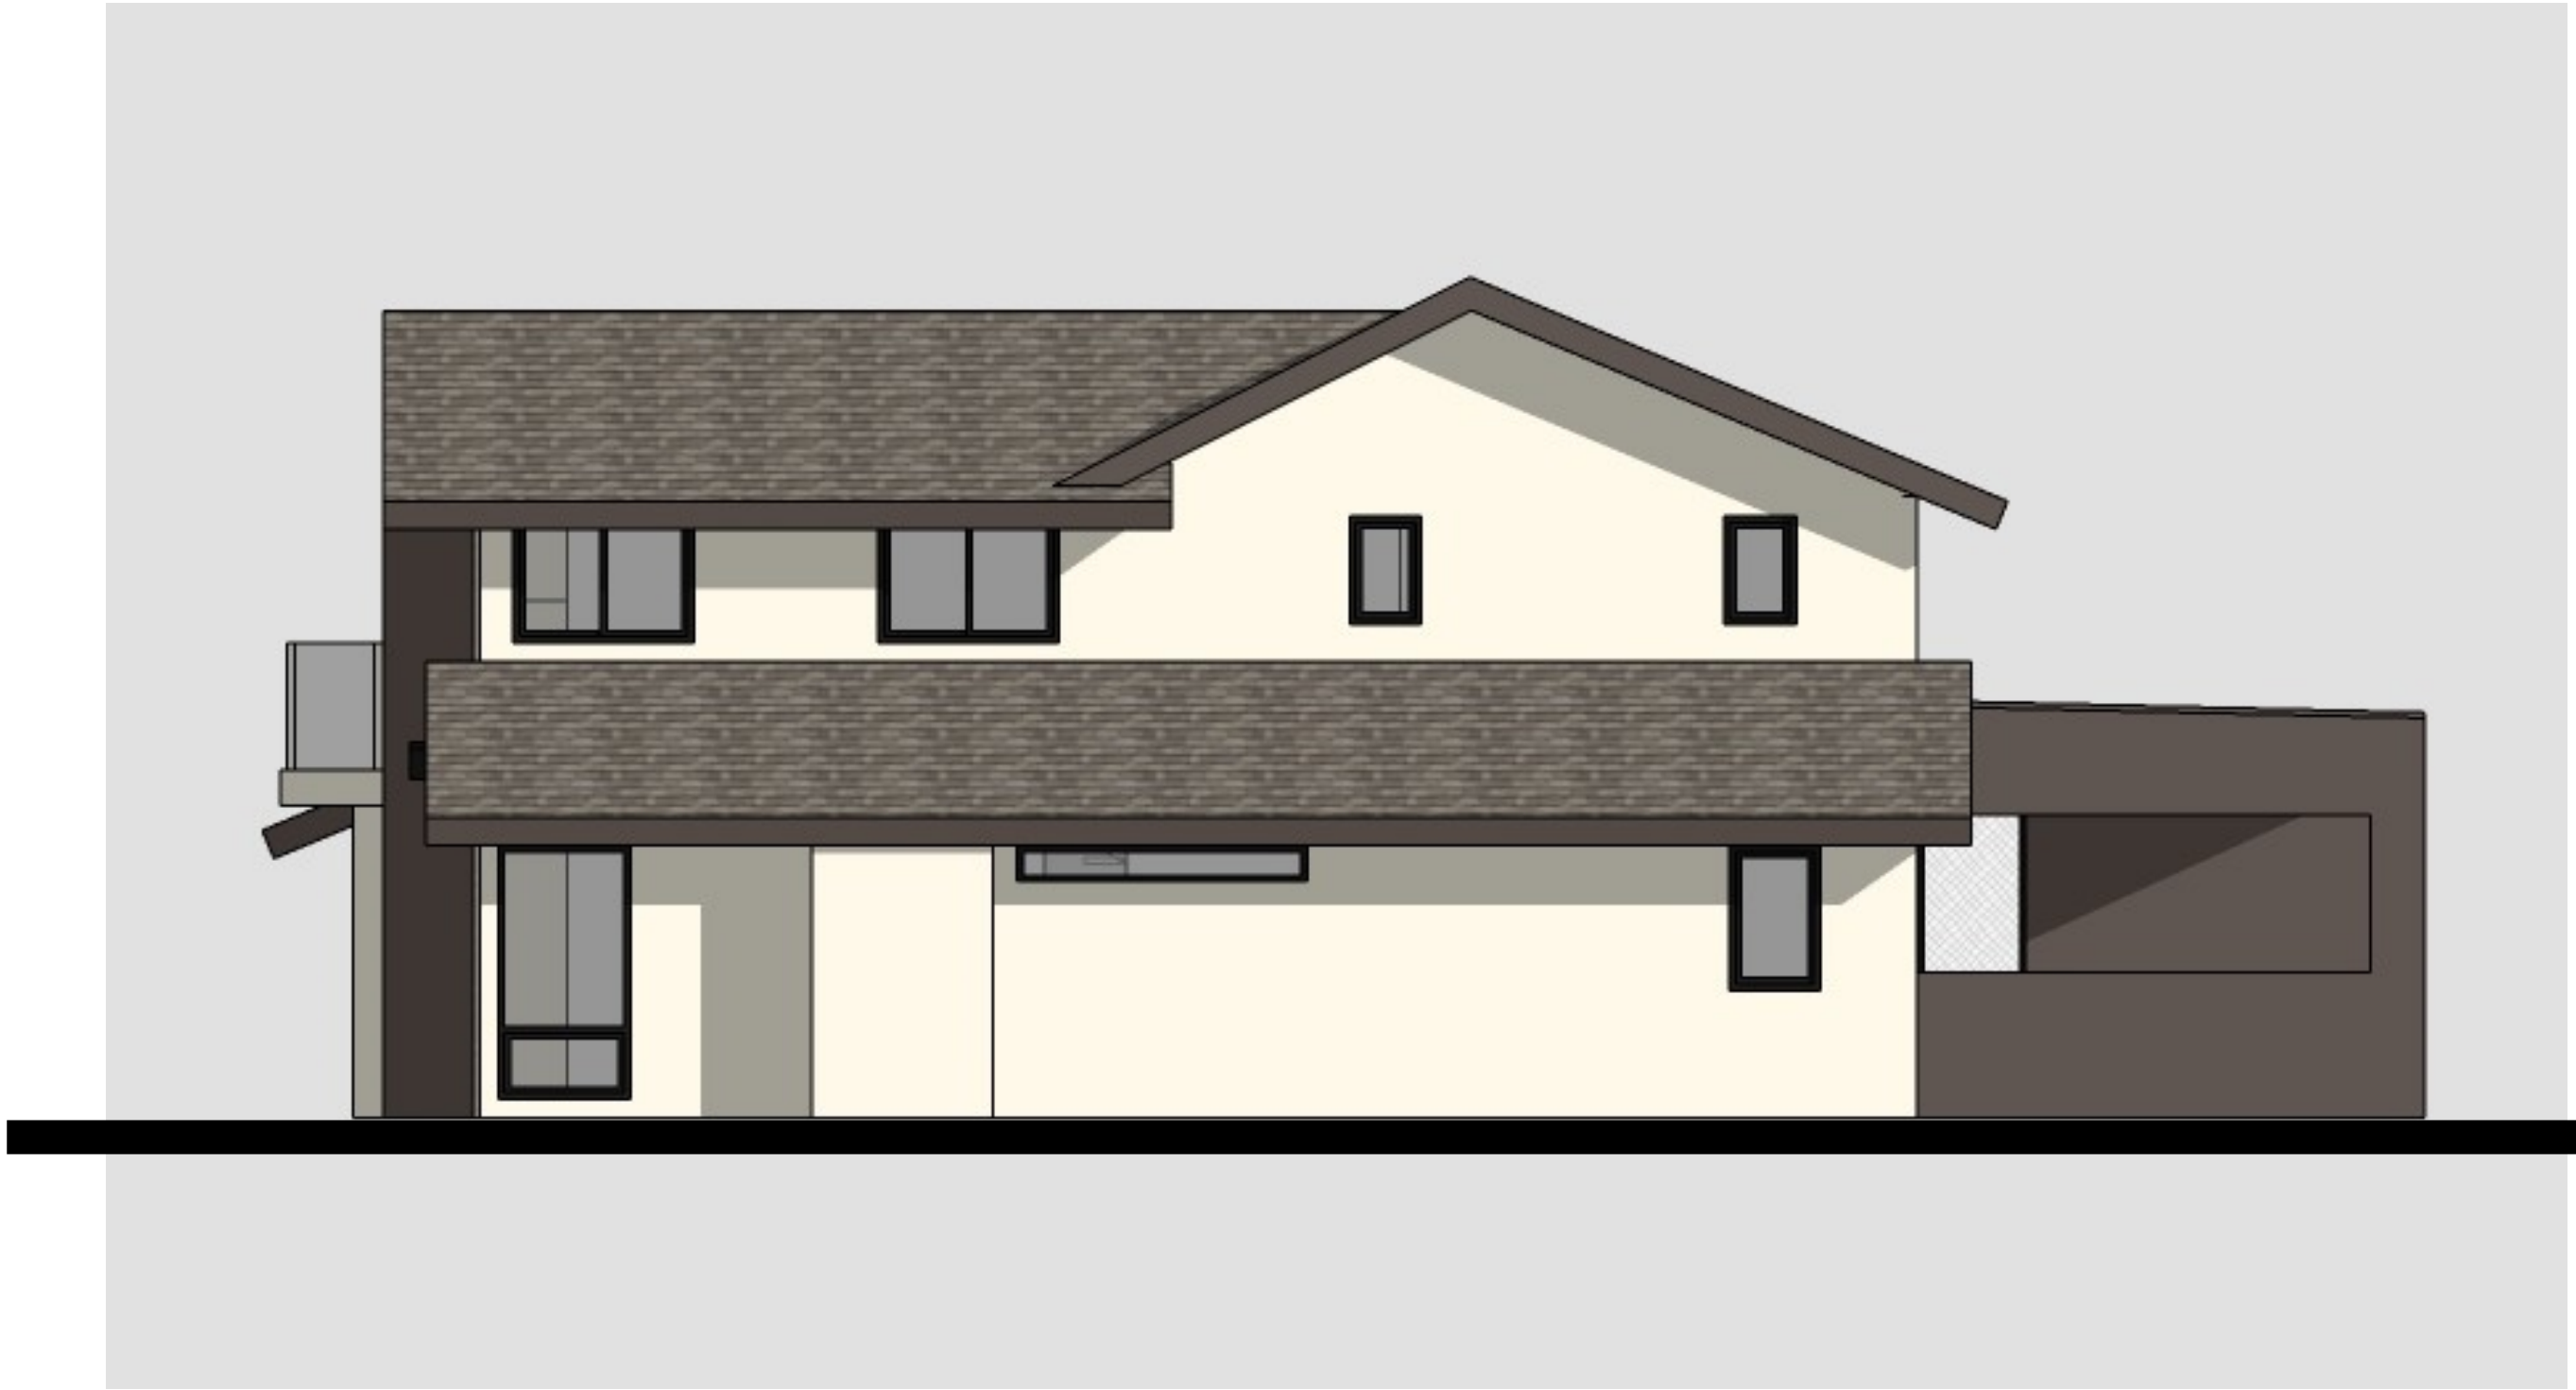

SOUTH ELEVATION - SIDE



EAST ELEVATION - REAR