


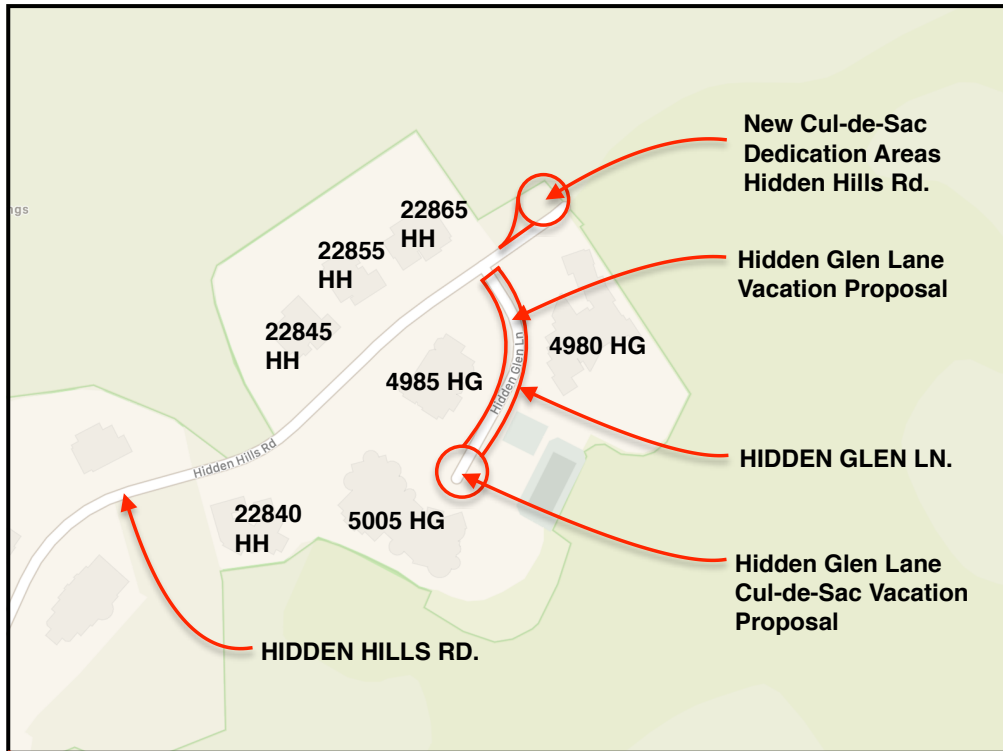


## City of Yorba Linda Public Works


11/2/2021

### ATTACHMENT 1 Vicinity Map


Source: City of Yorba Linda, 2021

 Vicinity Sites


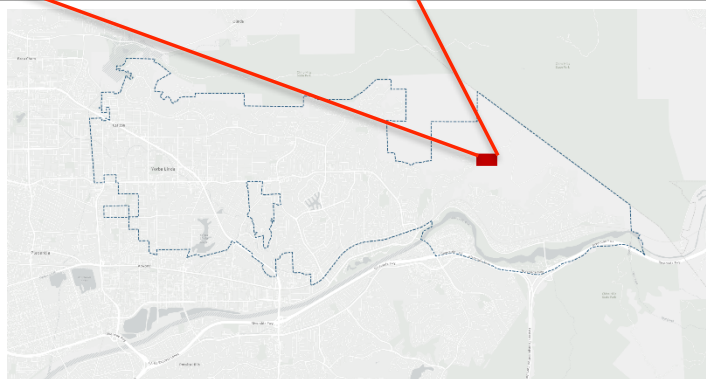


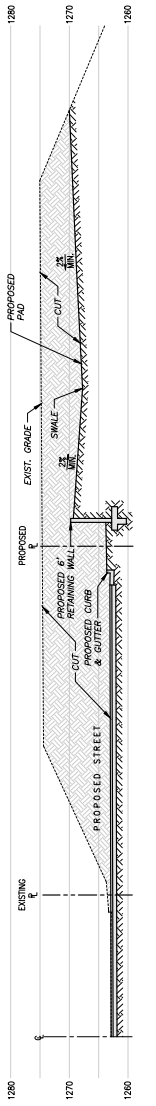

SECTION A  
SCALE: 1" = 10'

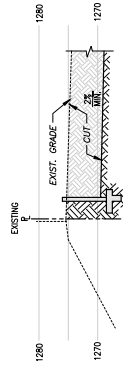

SECTION B  
SCALE: 1" = 10'

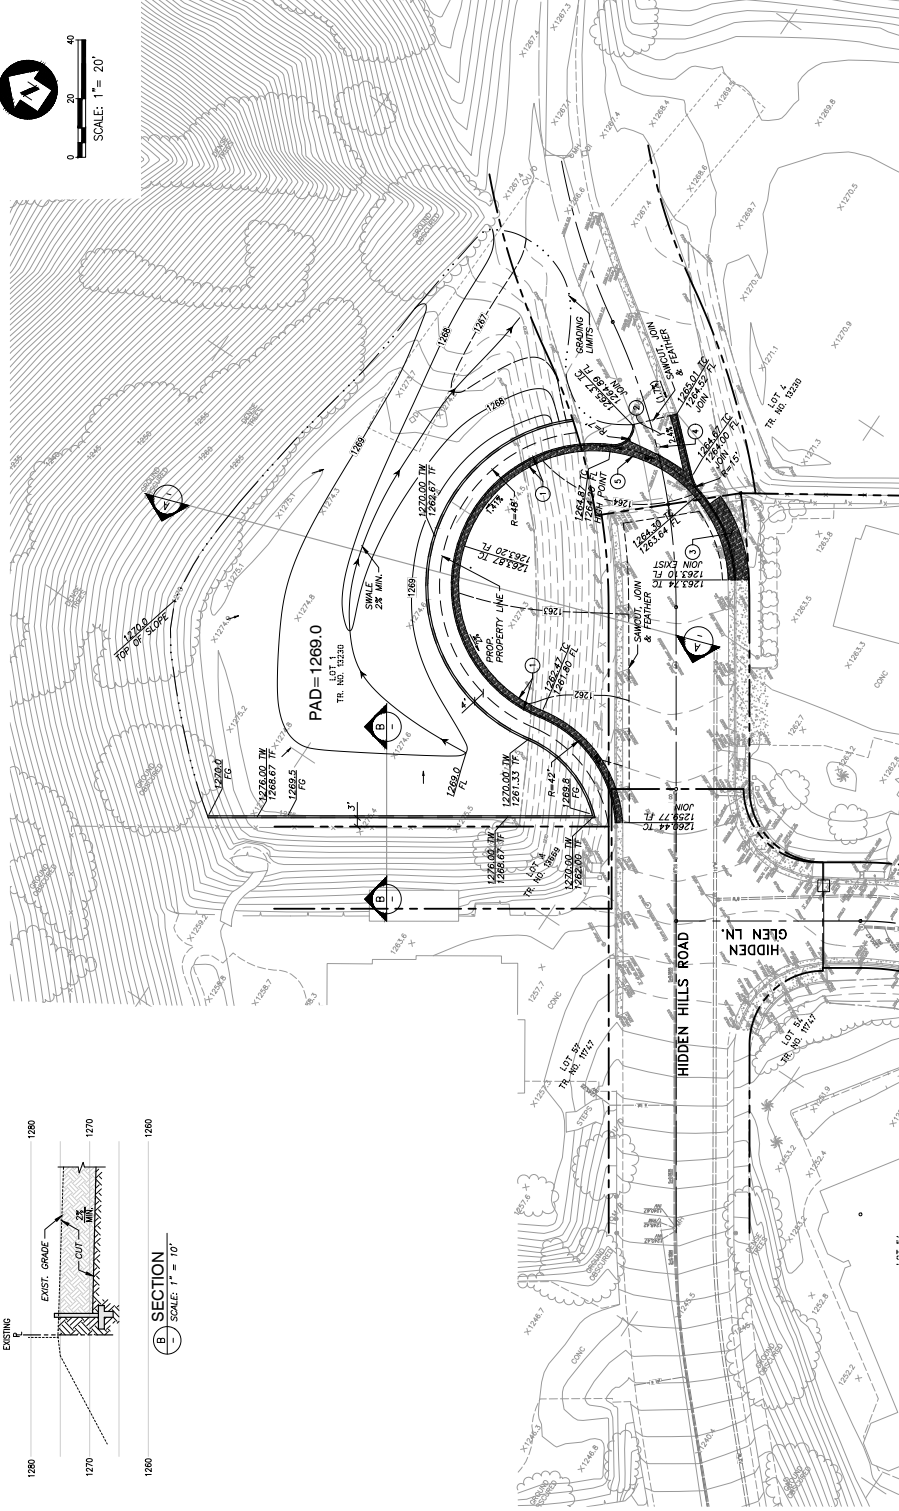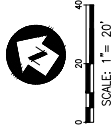

SEE SHEET 2 OF 2

**LEGEND**

|          |                |
|----------|----------------|
| INV      | INVERT         |
| FG       | FINISH GRADE   |
| TC       | TOP OF CURB    |
| FL OR EL | FLOW LINE      |
| FS       | FINISH SURFACE |
| S/W      | SIDEWALK       |

**ESTIMATED EARTHWORK**

3,800 CY CUT & EXPORT

**CONSTRUCTION NOTES**

1. CONSTRUCT 8" CURB AND GUTTER PER OCPW STD. 120-2, W=2".
2. CONSTRUCT NEW AC PAVEMENT 4" AC OVER 6" AE.
3. CONSTRUCT 5" WIDE CONCRETE SIGNALY PER OCPW STD. 1264.
4. ADJUST STORM DRAIN MANHOLE TO GRADE.
5. CONSTRUCT 4" WIDE CROSS CUTTER PER OCPW STD. 122-2.

GP 21-XXX

CITY OF YORBA LINDA

STREET IMPROVEMENT PLAN

HIDDEN HILLS ROAD

STREET IMPROVEMENT PLAN

SHEET 1 OF 2

JUN 2025

PREPARED IN THE OFFICE OF:

CIVIL ENGINEERING

LAND SURVEYING

SOIL MECHANICS

UNDER THE SUPERVISION OF:

SCALE: 1" = 20'

DATE:

TOAL

ENGINEERING, INC.

3 CORPORATE PARK, SUITE 270

PH 949.221.0900

FX 949.221.0901

SCALE ENGINEER/ARCHITECT

GLOBAL GEO-ENGINEERING, INC.

3 CORPORATE PARK, SUITE 270

PH 949.221.0900

FX 949.221.0901

PREPARED FOR:

LD HARGAS

REVISIONS



DATE

ACCEPTED BY

DESCRIPTION

DATE

DATE

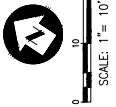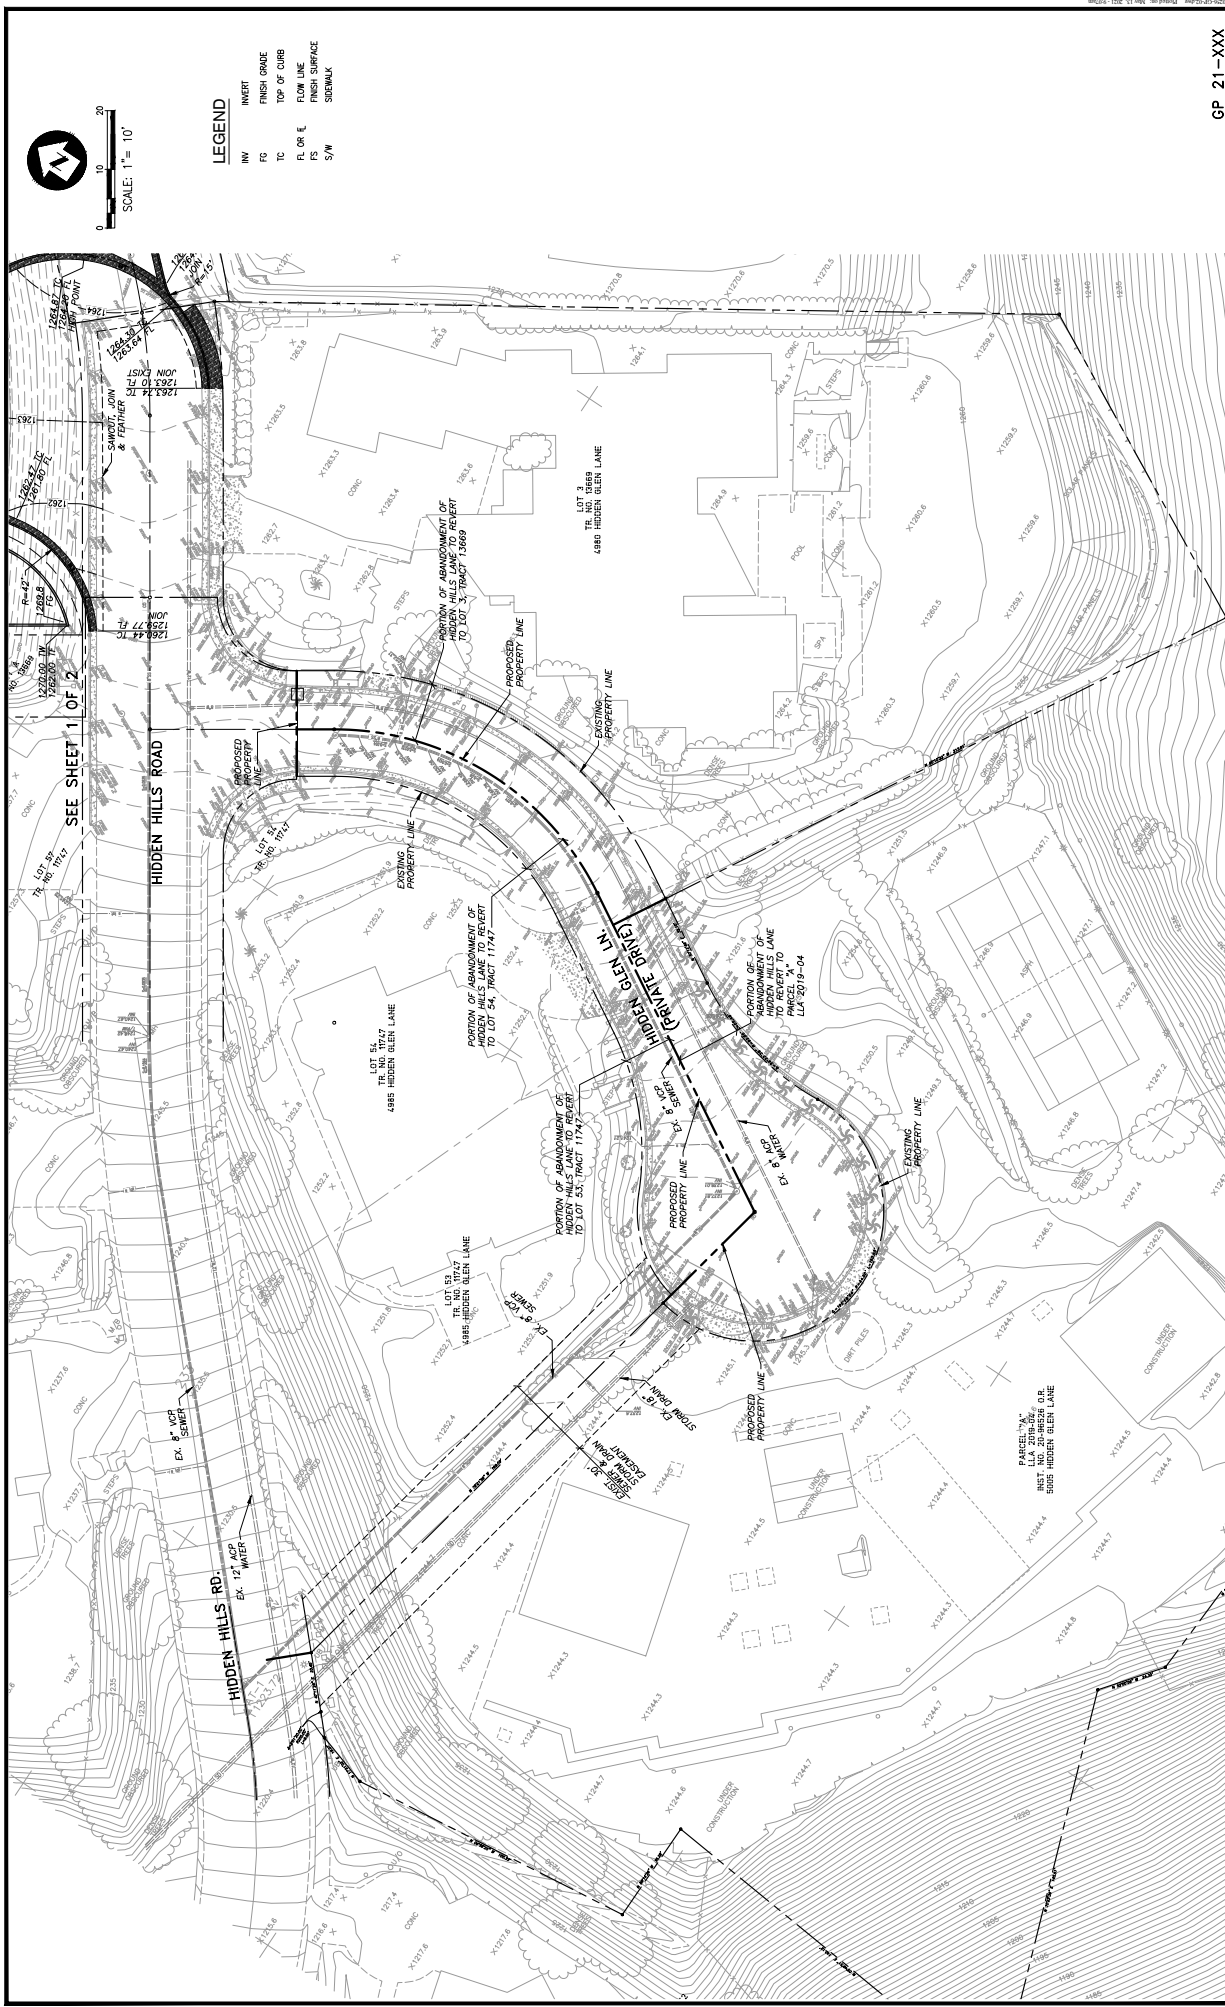

- LEGEND**
- INW INVERT
  - FG FINISH GRADE
  - TC TOP OF CURB
  - FL OR IL FLOW LINE
  - FS FINISH SURFACE
  - S/W SIDEWALK

GP 21-XXX

**CITY OF YORBA LINDA**  
**STREET IMPROVEMENT PLAN**  
FOR  
HIDDEN HILLS ROAD  
**STREET IMPROVEMENT PLAN**  
HIDDEN HILLS ROAD



PREPARED IN THE OFFICE OF:  
**TOAL ENGINEERING, INC.**  
LAND SURVEYING  
SOVEREIGN QUALITY  
San Clemente, CA 92672  
www.toalengineering.com

UNDER THE SUPERVISION OF:  
SCALE: 1" = 10'  
DATE: 05.11.2019

GLOBAL GEOENGINEERING, INC.  
3 CORPORATE PARK, SUITE 270  
PH 949.221.0900  
FX 949.221.0801

PREPARED FOR:  
LD HARGAS

| NO. | INITIALS | DESCRIPTION | DATE | ACCEPTED BY |
|-----|----------|-------------|------|-------------|
|     |          |             |      |             |
|     |          |             |      |             |
|     |          |             |      |             |
|     |          |             |      |             |