


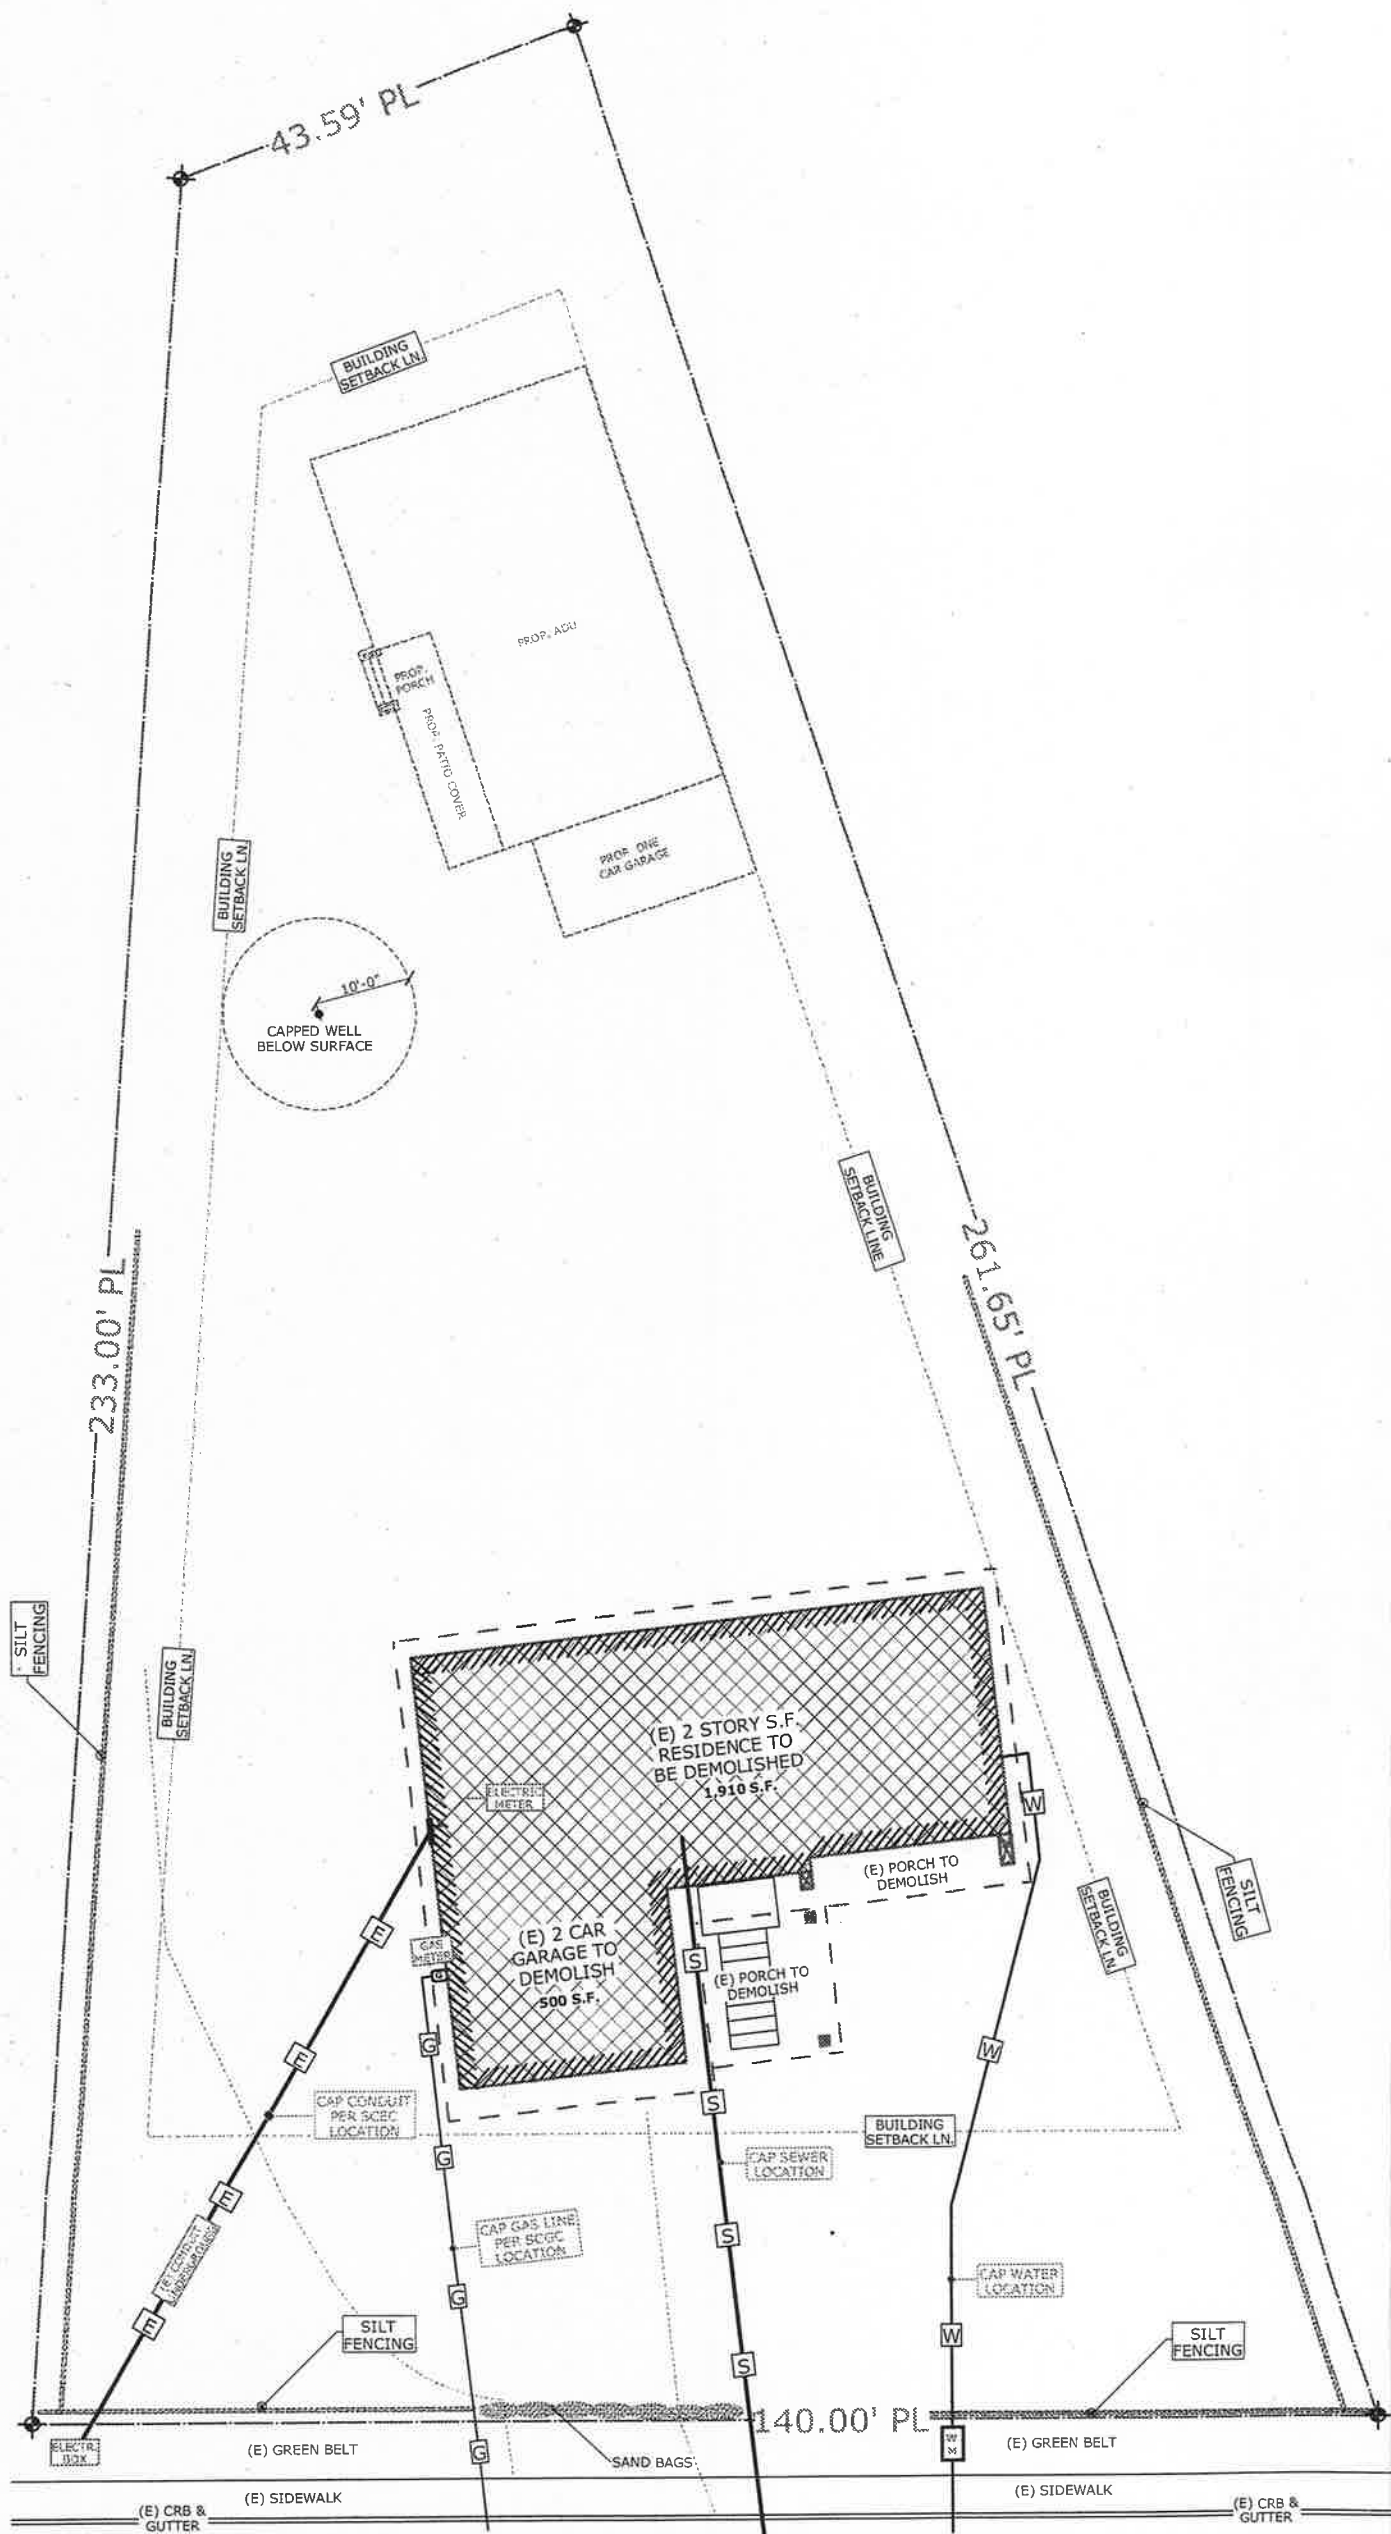

HIGHLAND AVENUE

C/L

C/L

C/L

PROPOSED DEMOLITION SITE PLAN

SC: 1"=20'-0"

LEGEND

- AREA OF HOUSE TO DEMOLISH
- SLAB/STEPS TO DEMOLISH
- LINE OF ROOF TO DEMOLISH