


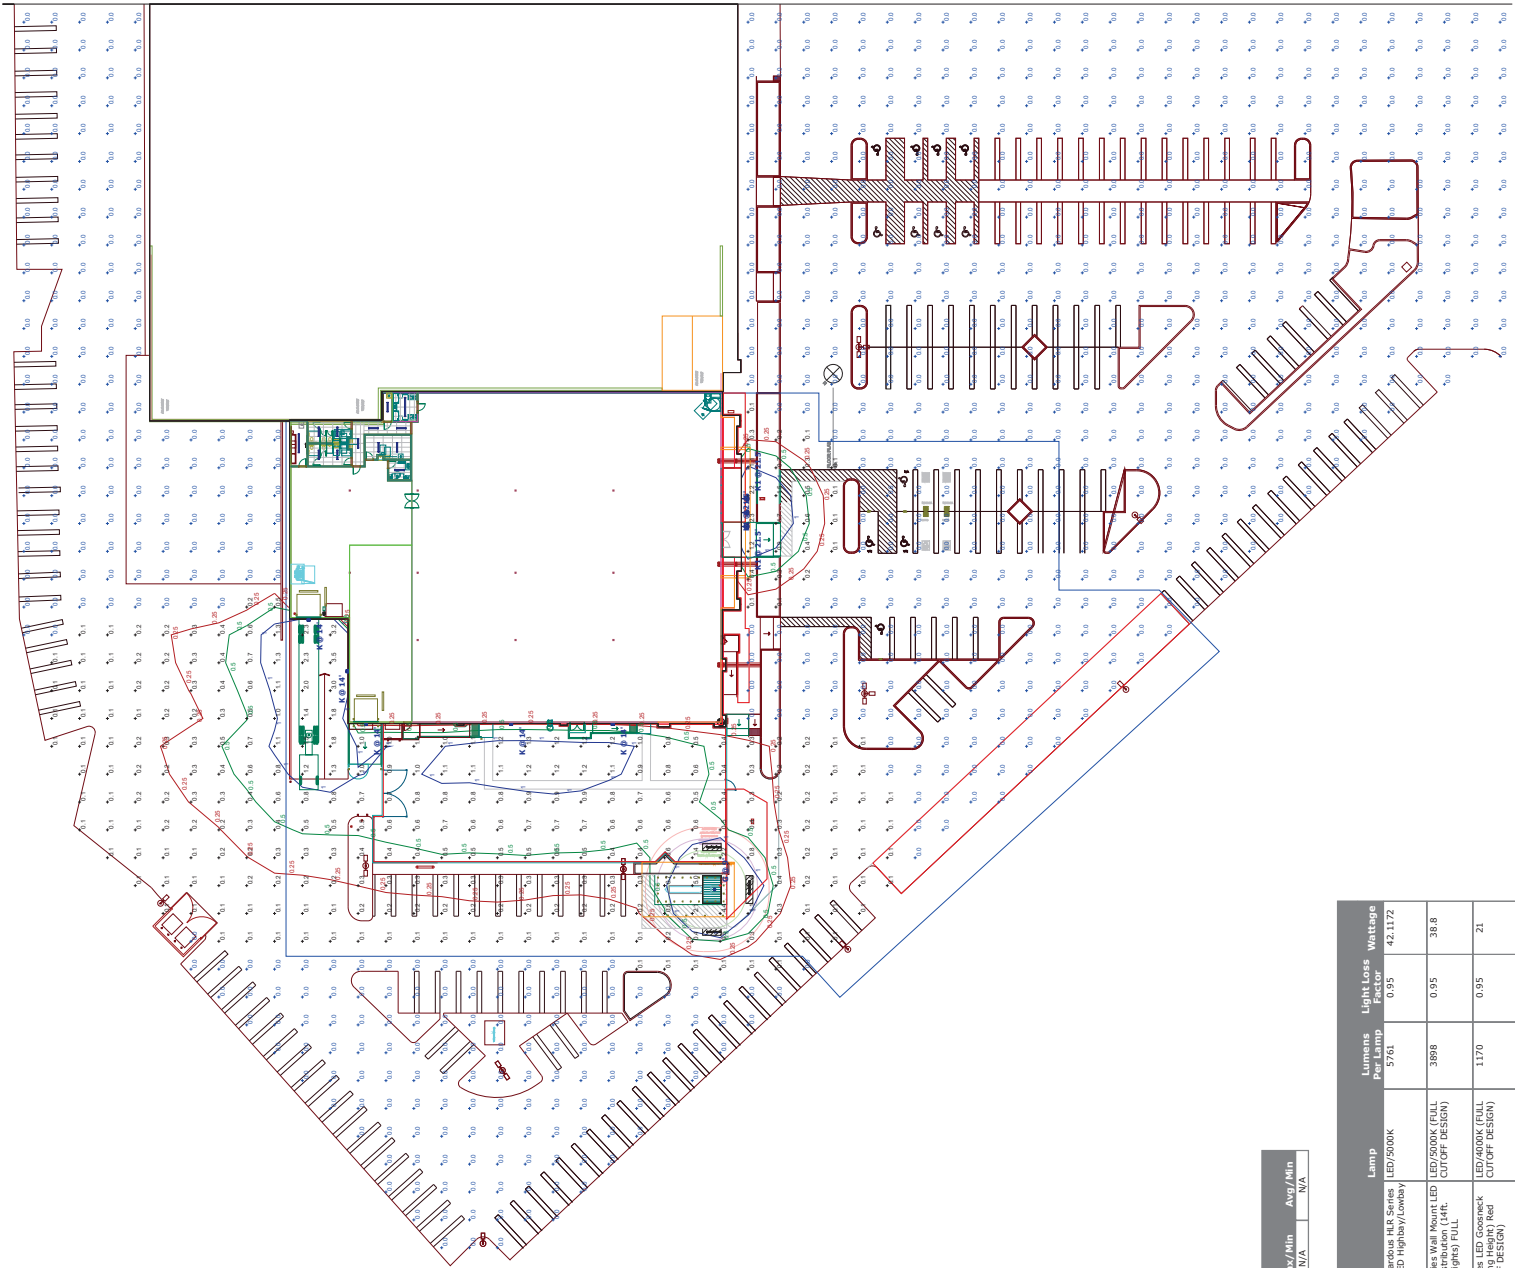

Tractor Supply Co - Yorba Linda, CA
Photometric Site Lighting Design

Designer
Adam Carrier
Date
04/03/2025
Scale
Not to Scale
Drawing No.
Summary



Statistics		Symbol	Quantity	Avg	Max	Min	Max/Min	Avg/Min
Footcandle Levels		↑		0.1 fc	15.3 fc	N/A	N/A	N/A

Schedule		Symbol	Label	Quantity	Catalog Number	Description	Lamp	Lumens Per Lamp	Light Loss Factor	Wattage
○	G	1	HLK6-45-U-L-P		Maxlite Hersh & Hazardous H.E. Series Lites 1/Division 2 LED Highway/Lowbay Unit	LED/2000K		5761	0.95	42,117.2
◀	K	5	DSXW-LED-1000-50K- UNW4061-0080D		Ultrawall DSXW Series Wall Mount LED (Future Mounting Heights) FULL CUTOFF DESIGN	LED/5000K (FULL CUTOFF DESIGN)		3898	0.95	38.8
○	K1	3	14-15118-0700-AND- 27797A1LED240D06CM-M		14-15118-0700 Series LED Gooseneck Unit (21.5ft. Mounting Height) Red Finish (FULL CUTOFF DESIGN)	LED/4000K (FULL CUTOFF DESIGN)		1170	0.95	21