


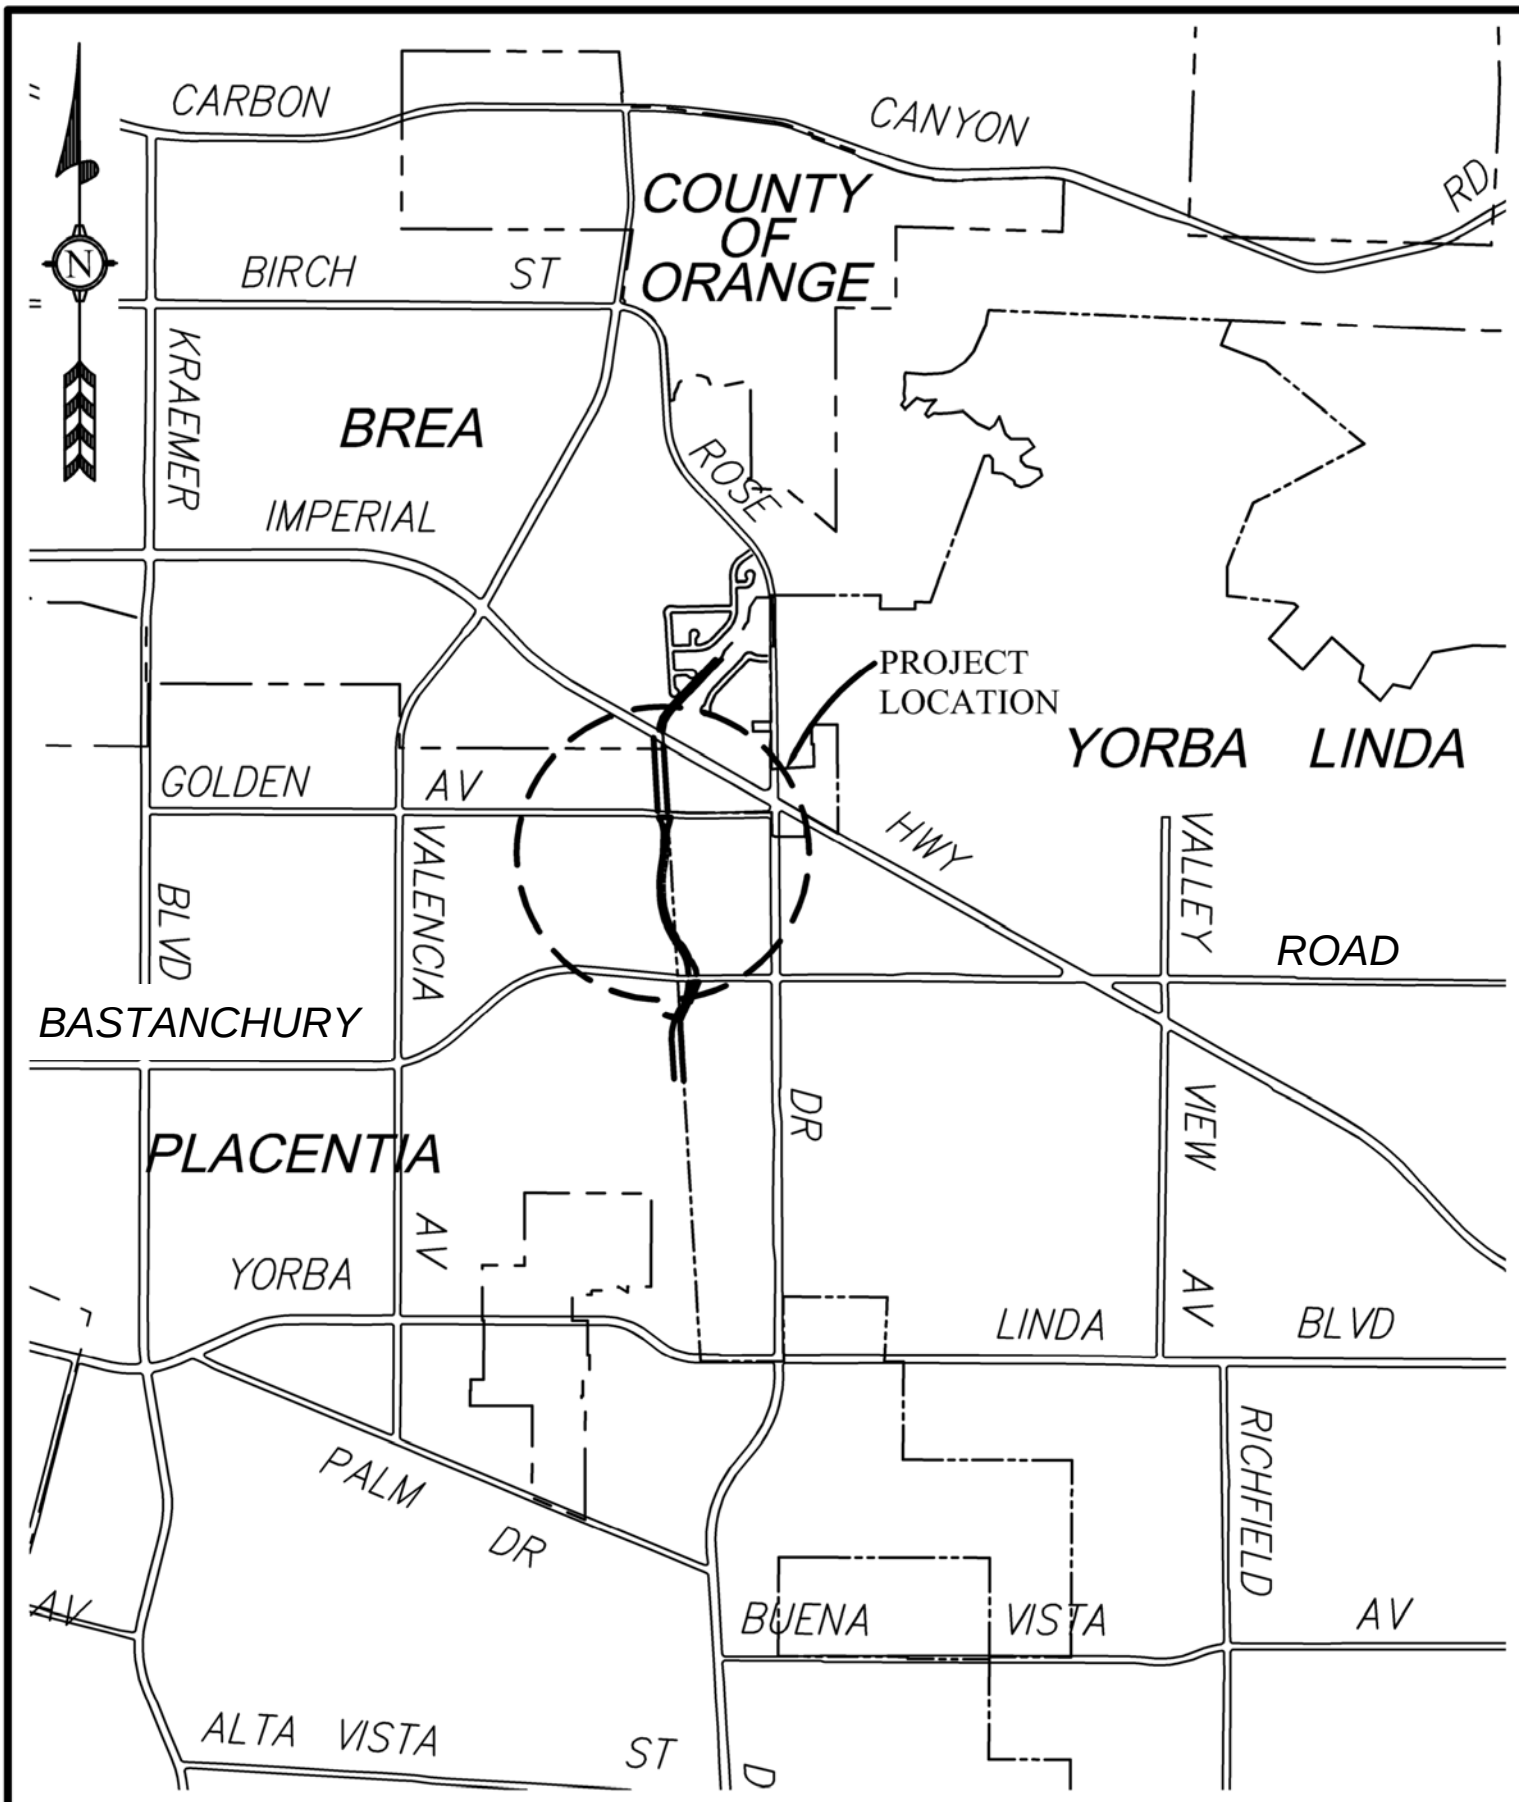

**OC PUBLIC WORKS
OC SURVEY**

RIGHT-OF-WAY SERVICES

ROW ID NO. 2019-004



SCALE: 1" = 2000'

LOCATION MAP

SHEET 1 OF 1

PROJECT: OC LOOP CARBON CANYON BIKEWAY SEGMENT D

PREPARED BY:
MAL

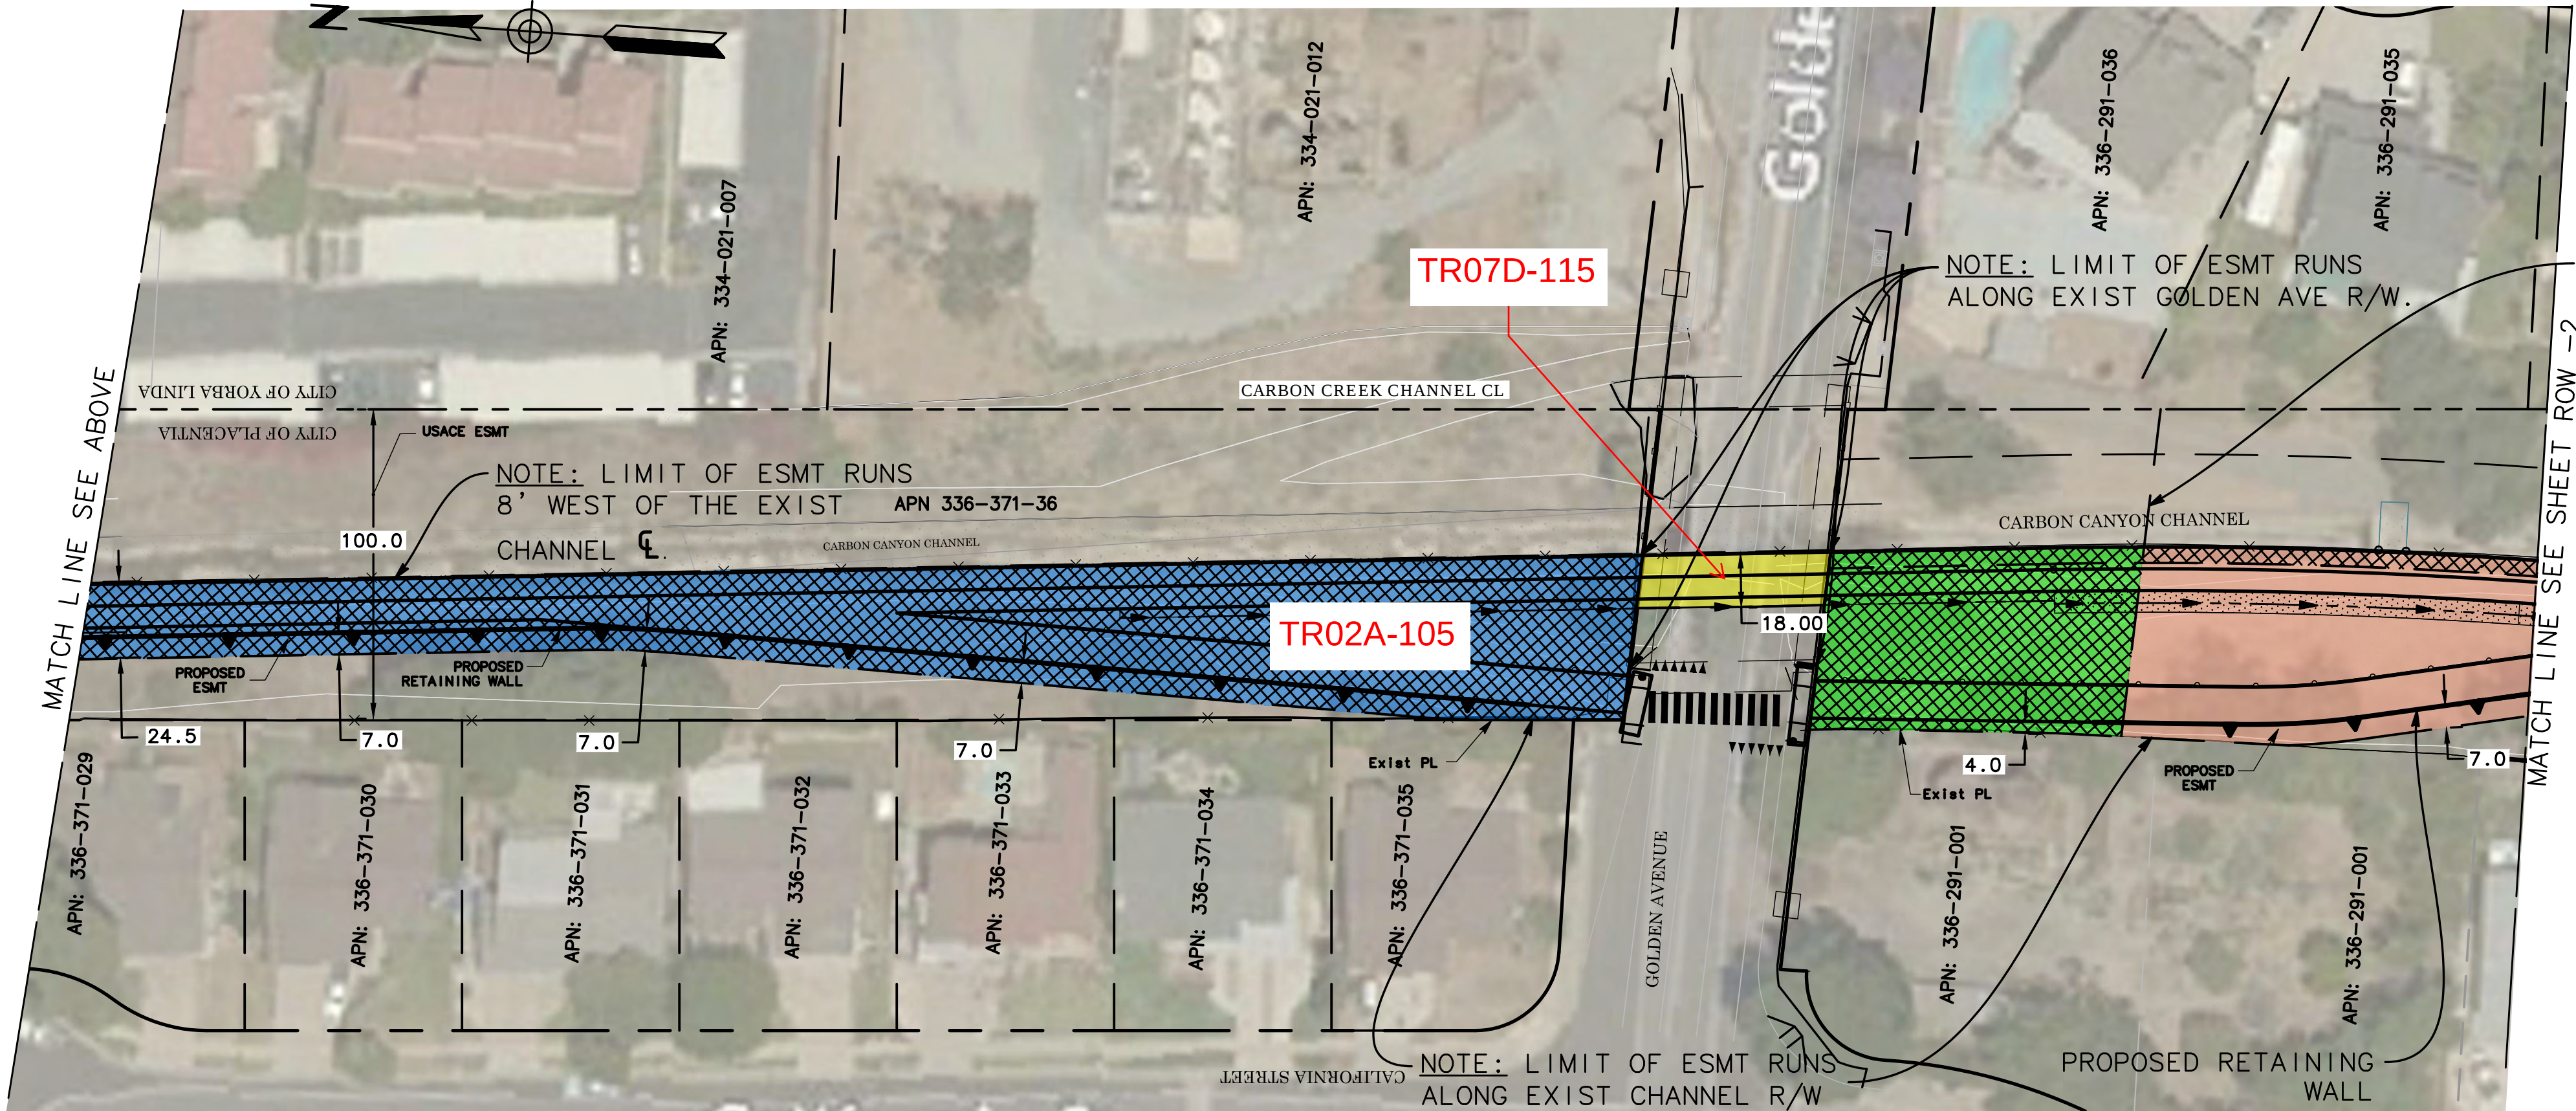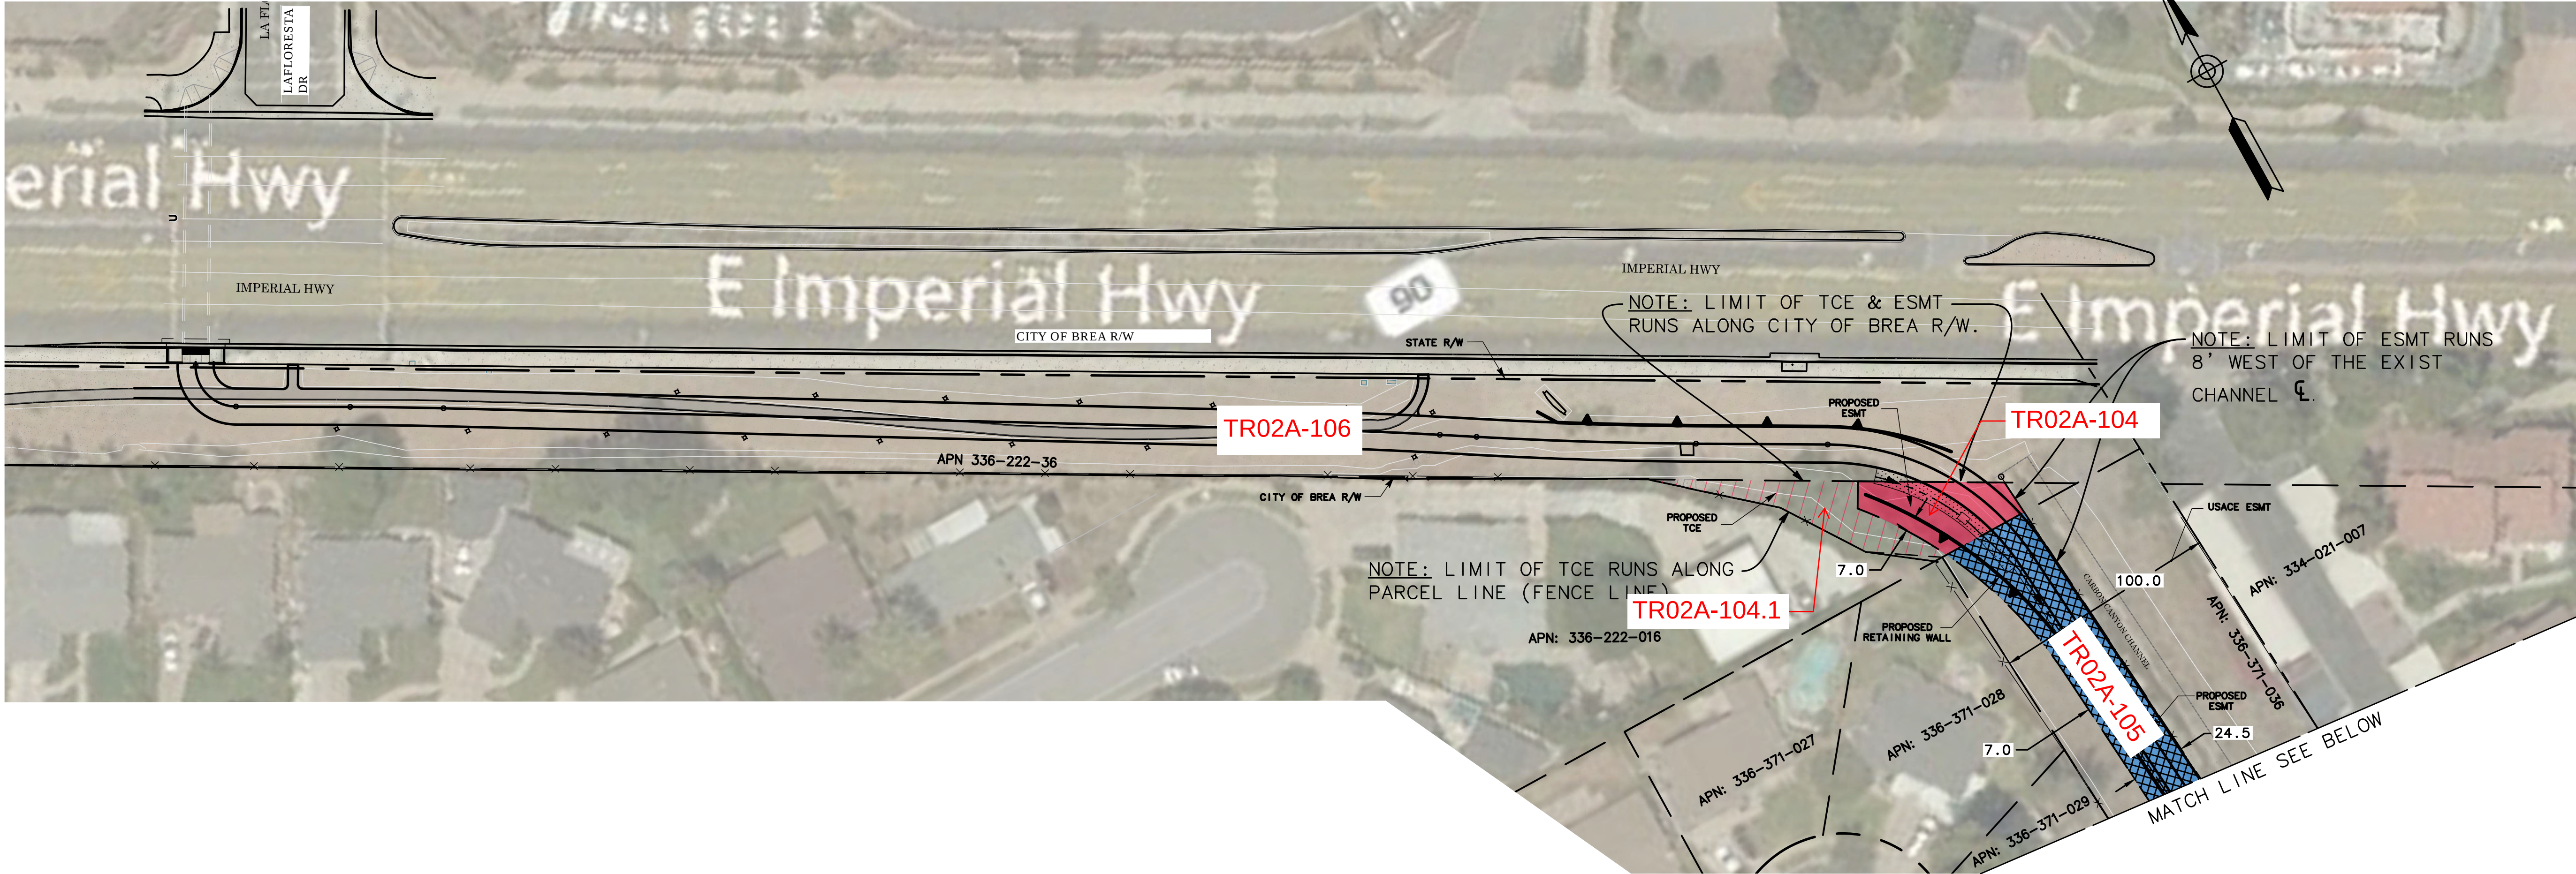

LEGEND:

- APN BOUNDARY [NOT SURVERVED, FOR INFO. ONLY]
- APN BOUNDARY
- TCE
- NEW ESMT OVER EXIST ESMT
- NEW ESMT
- UNDERCROSSING ESMT

"FOR R/W CERTIFICATION PURPOSES ONLY"

GRAPHIC SCALE
1" = 40'

0 10 20 30 40 60 80 100 120 140 160



MARK	DESCRIPTION	DATE	APPR.

PREPARED UNDER THE RESPONSIBLE CHARGE OF:

REGISTERED PROFESSIONAL ENGINEER
No. Exp. No. CIVIL
Ravi Shah, P.E.

DATE

DESIGNED BY: VG
DRAWN BY: PB
CHECKED BY: AU

DRAWING NO.:
VIEW TITLE:
FILE NAME:
OCLP_SEG: RWCERTMAP.dwg
PLOT DATE: Thursday, March 26, 2020
SCALE: AS SHOWN

County of Orange
PublicWorks

PREPARED BY:
MARK THOMAS

OC LOOP SEGMENT D
CLASS 1 BIKEWAY
PROJECT

**PRELIMINARY
RIGHT OF WAY**

SHEET

ROW-1

1 OF 2

