


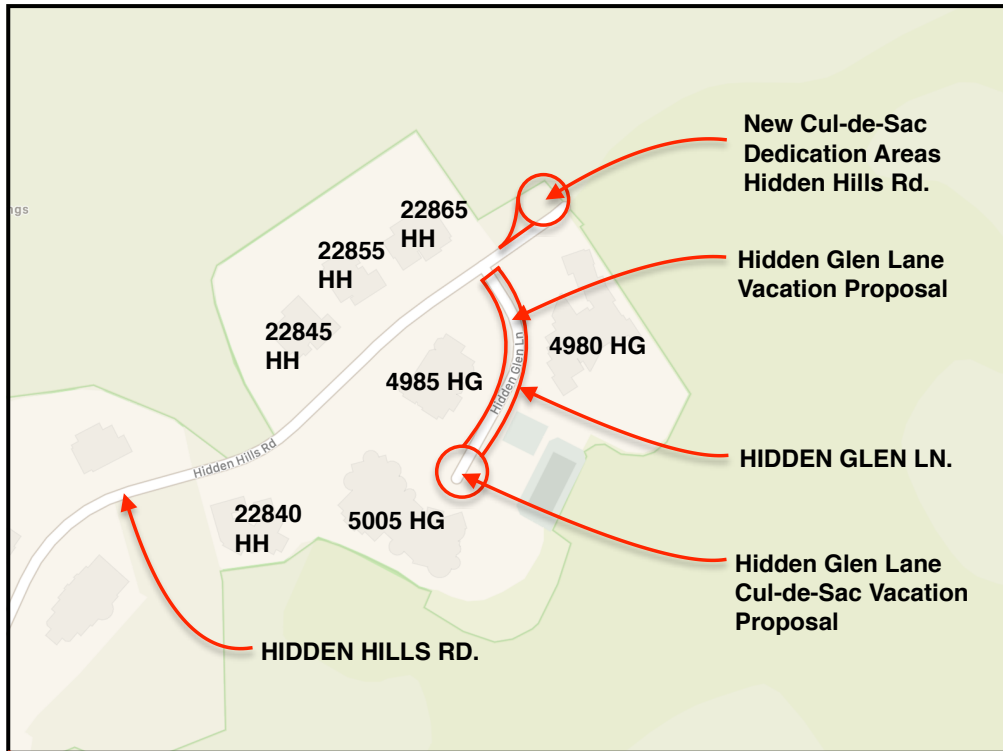

City of Yorba Linda Public Works


11/2/2021




ATTACHMENT 1 Vicinity Map

Source: City of Yorba Linda, 2021




Vicinity Sites

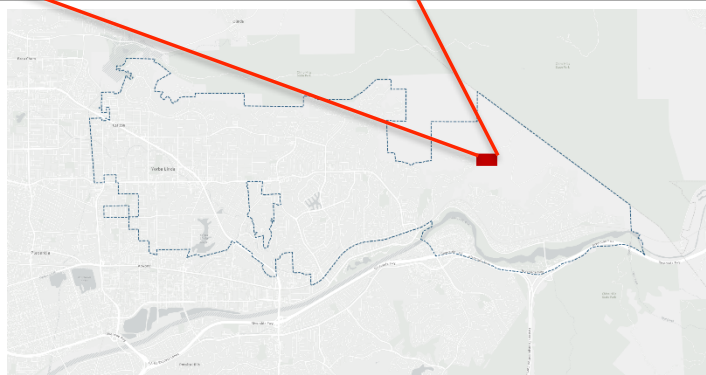

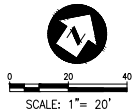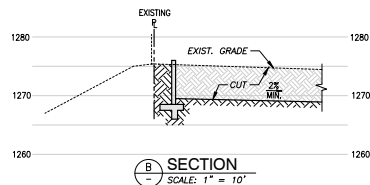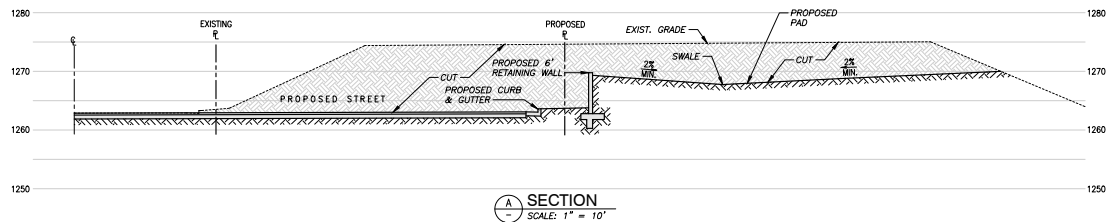

LEGEND

INV	INVERT
FG	FINISH GRADE
TC	TOP OF CURB
FL OR FL	FLOW LINE
FS	FINISH SURFACE
S/W	SIDEWALK

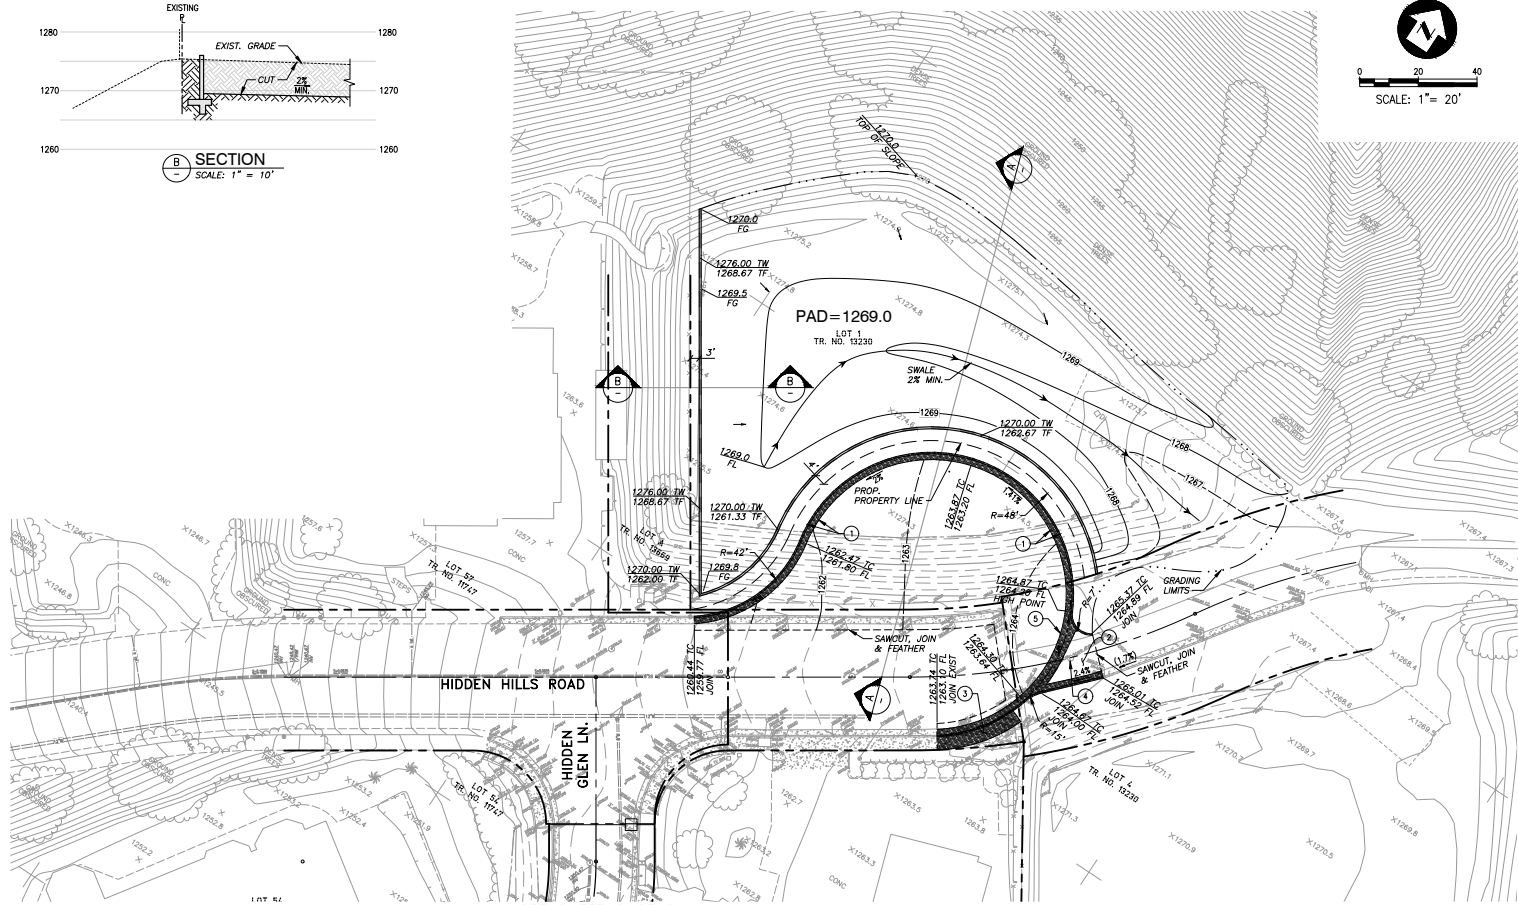

ESTIMATED EARTHWORK

3,800 CY CUT & EXPORT

CONSTRUCTION NOTES

1. CONSTRUCT 8" CURB AND GUTTER PER OCPW STD 120-2, W=2".
2. CONSTRUCT NEW AC PAVEMENT 4" AC OVER 6" AB.
3. CONSTRUCT 5' WIDE CONCRETE SIDEWALK PER OCPW STD 1264.
4. ADJUST STORM DRAIN MANHOLE TO GRADE.
5. CONSTRUCT 4" WIDE CROSS GUTTER PER OCPW STD. 122-2.

GP 21-XXX

REVISIONS			
NO.	INITIALS	DESCRIPTION	DATE

PREPARED FOR:
L.D. HARDAS

SOILS ENGINEER/GEOLOGIST
GLOBAL GEO-ENGINEERING, INC.
3 CORPORATE PARK, SUITE 270
IRVINE, CA 92606
PH 949 221-0900
FX 949 221-0901

PREPARED IN THE OFFICE OF:



CIVIL ENGINEERING
LAND SURVEYING
STORMWATER QUALITY
139 Avenida Navarero
San Clemente, CA 92672
949 443-8888
www.toalengineering.com

UNDER THE SUPERVISION OF:

CALIB R03 R.C.E. NO. 57587 DATE




CITY OF YORBA LINDA

STREET IMPROVEMENT PLAN
FOR
HIDDEN HILLS ROAD

STREET IMPROVEMENT PLAN
HIDDEN HILLS ROAD

SHEET 1 of 2

JN 20256

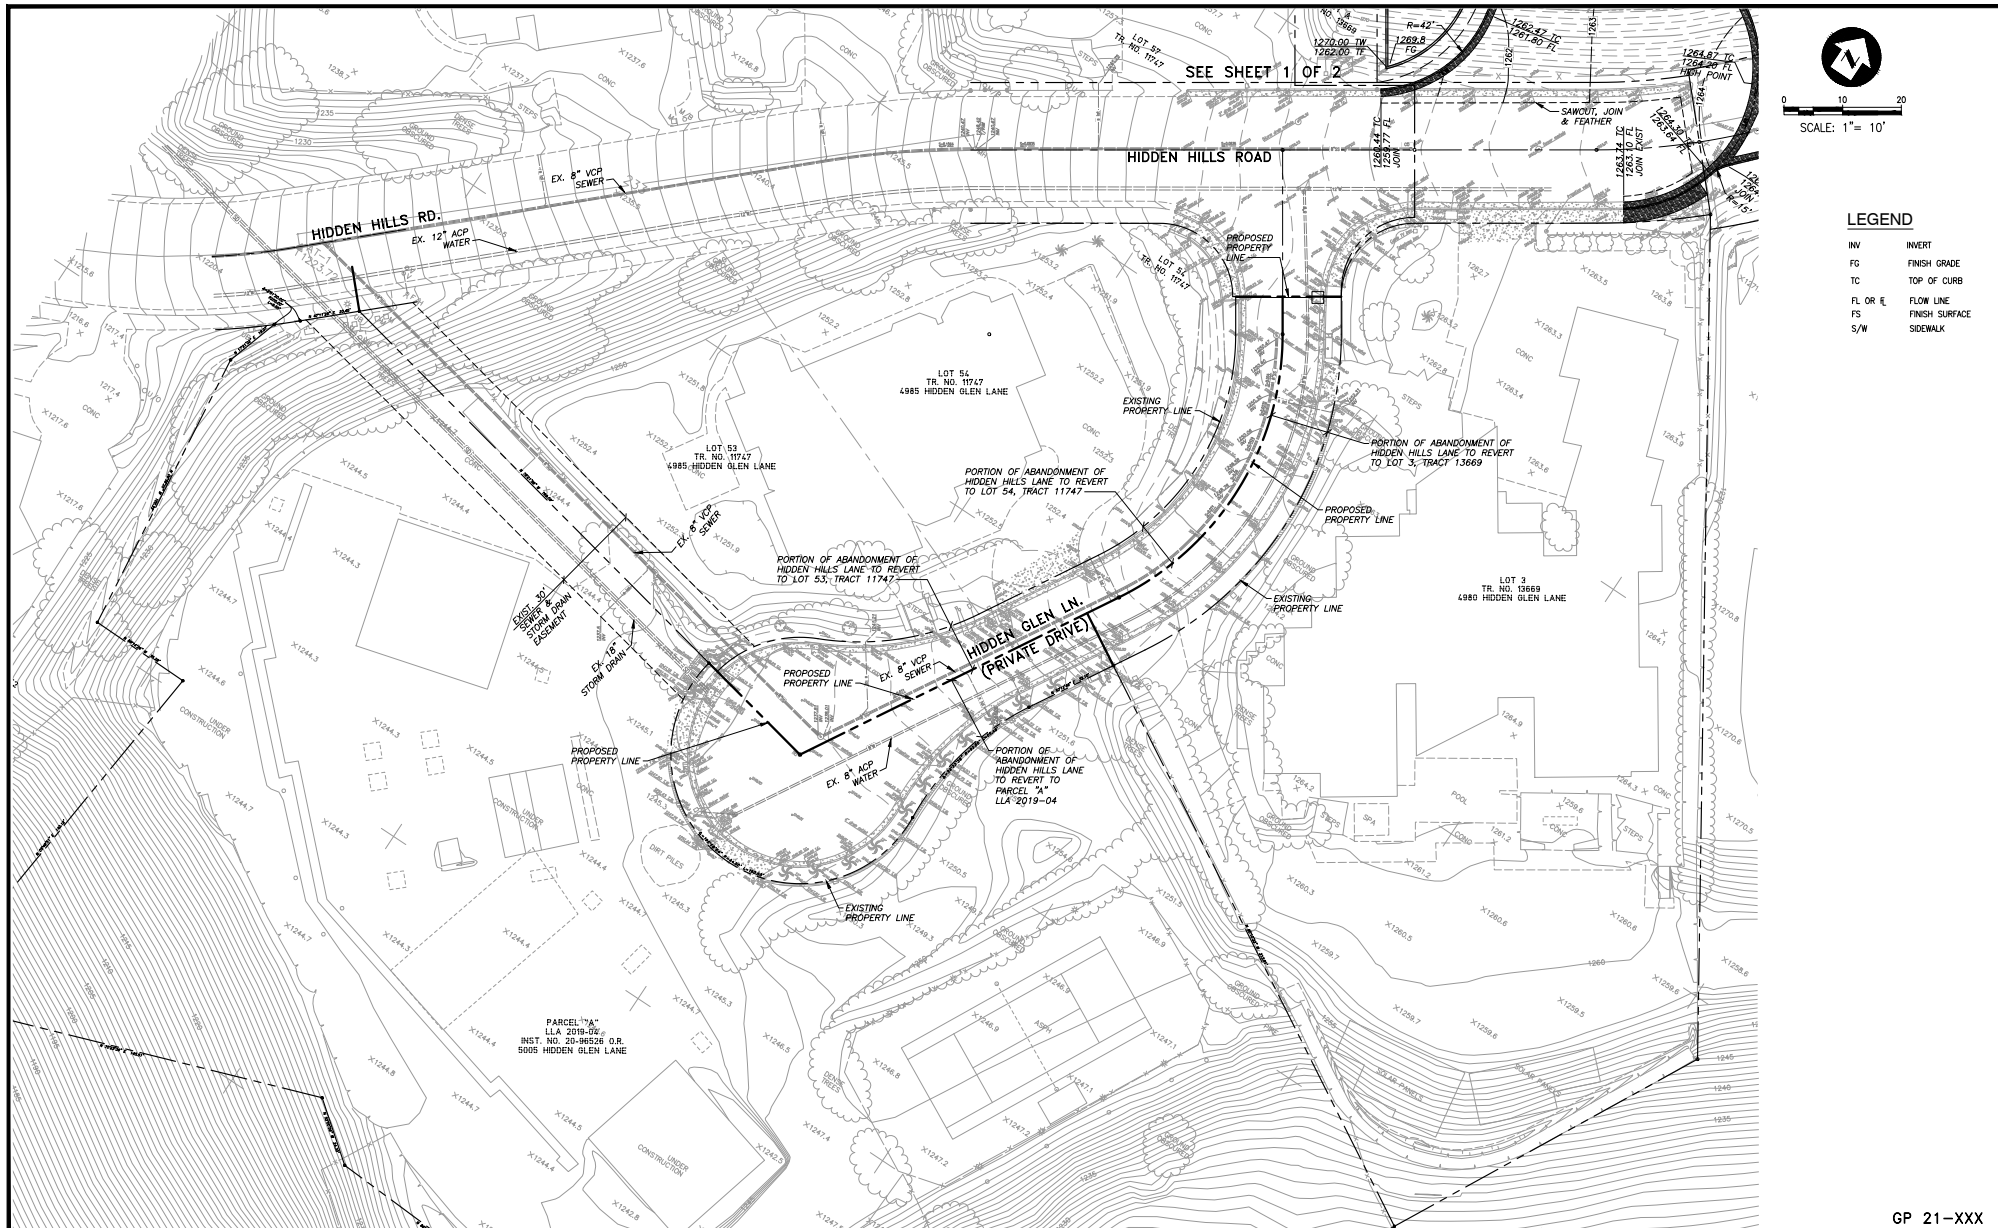

GP 21-XXX

REVISIONS			
NO.	INITIALS	DESCRIPTION	DATE

PREPARED FOR:	L.D. HARDAS
---------------	-------------

SOLS ENGINEER/GEOLOGIST	GLOBAL GEO-ENGINEERING, INC. 3 CORPORATE PARK, SUITE 270 IRVINE, CA 92606 PH 949 221-0900 FX 949 221-0091
-------------------------	---

PREPARED IN THE OFFICE OF:	CIVIL ENGINEERING LAND SURVEYING STORMWATER QUALITY
UNDER THE SUPERVISION OF:	133 Avenida Navarero San Clemente, CA 92672 919 449 2688 www.toalengineering.com
CALIBR NOS	R.C.E. NO. 57987
DATE	



CITY OF YORBA LINDA
STREET IMPROVEMENT PLAN FOR HIDDEN HILLS ROAD
STREET IMPROVEMENT PLAN HIDDEN HILLS ROAD

SHEET 2 OF 2

JN 20256