

## **GENERAL NOTES:**

- BOUNDARY LINES SHOWN HEREON WERE DEVELOPED FROM RECORD DATA AND COUNTY GIS LINEWORK.
   ALL DIMENSIONS ARE APPROXIMATE
   EASEMENTS SHOWN HEREON ARE GRAPHICAL IN NATURE
   A SURVEY WILL NEED TO BE PERFORMED TO DETERMINE THE PRECISE LOCATION OF ANY EASEMENTS AND/OR BOUNDARY LINES.


## LEGEND




PROPOSED NON-EXCLUSIVE EASEMENT (PNXE)




TEMPORARY WORK AREA

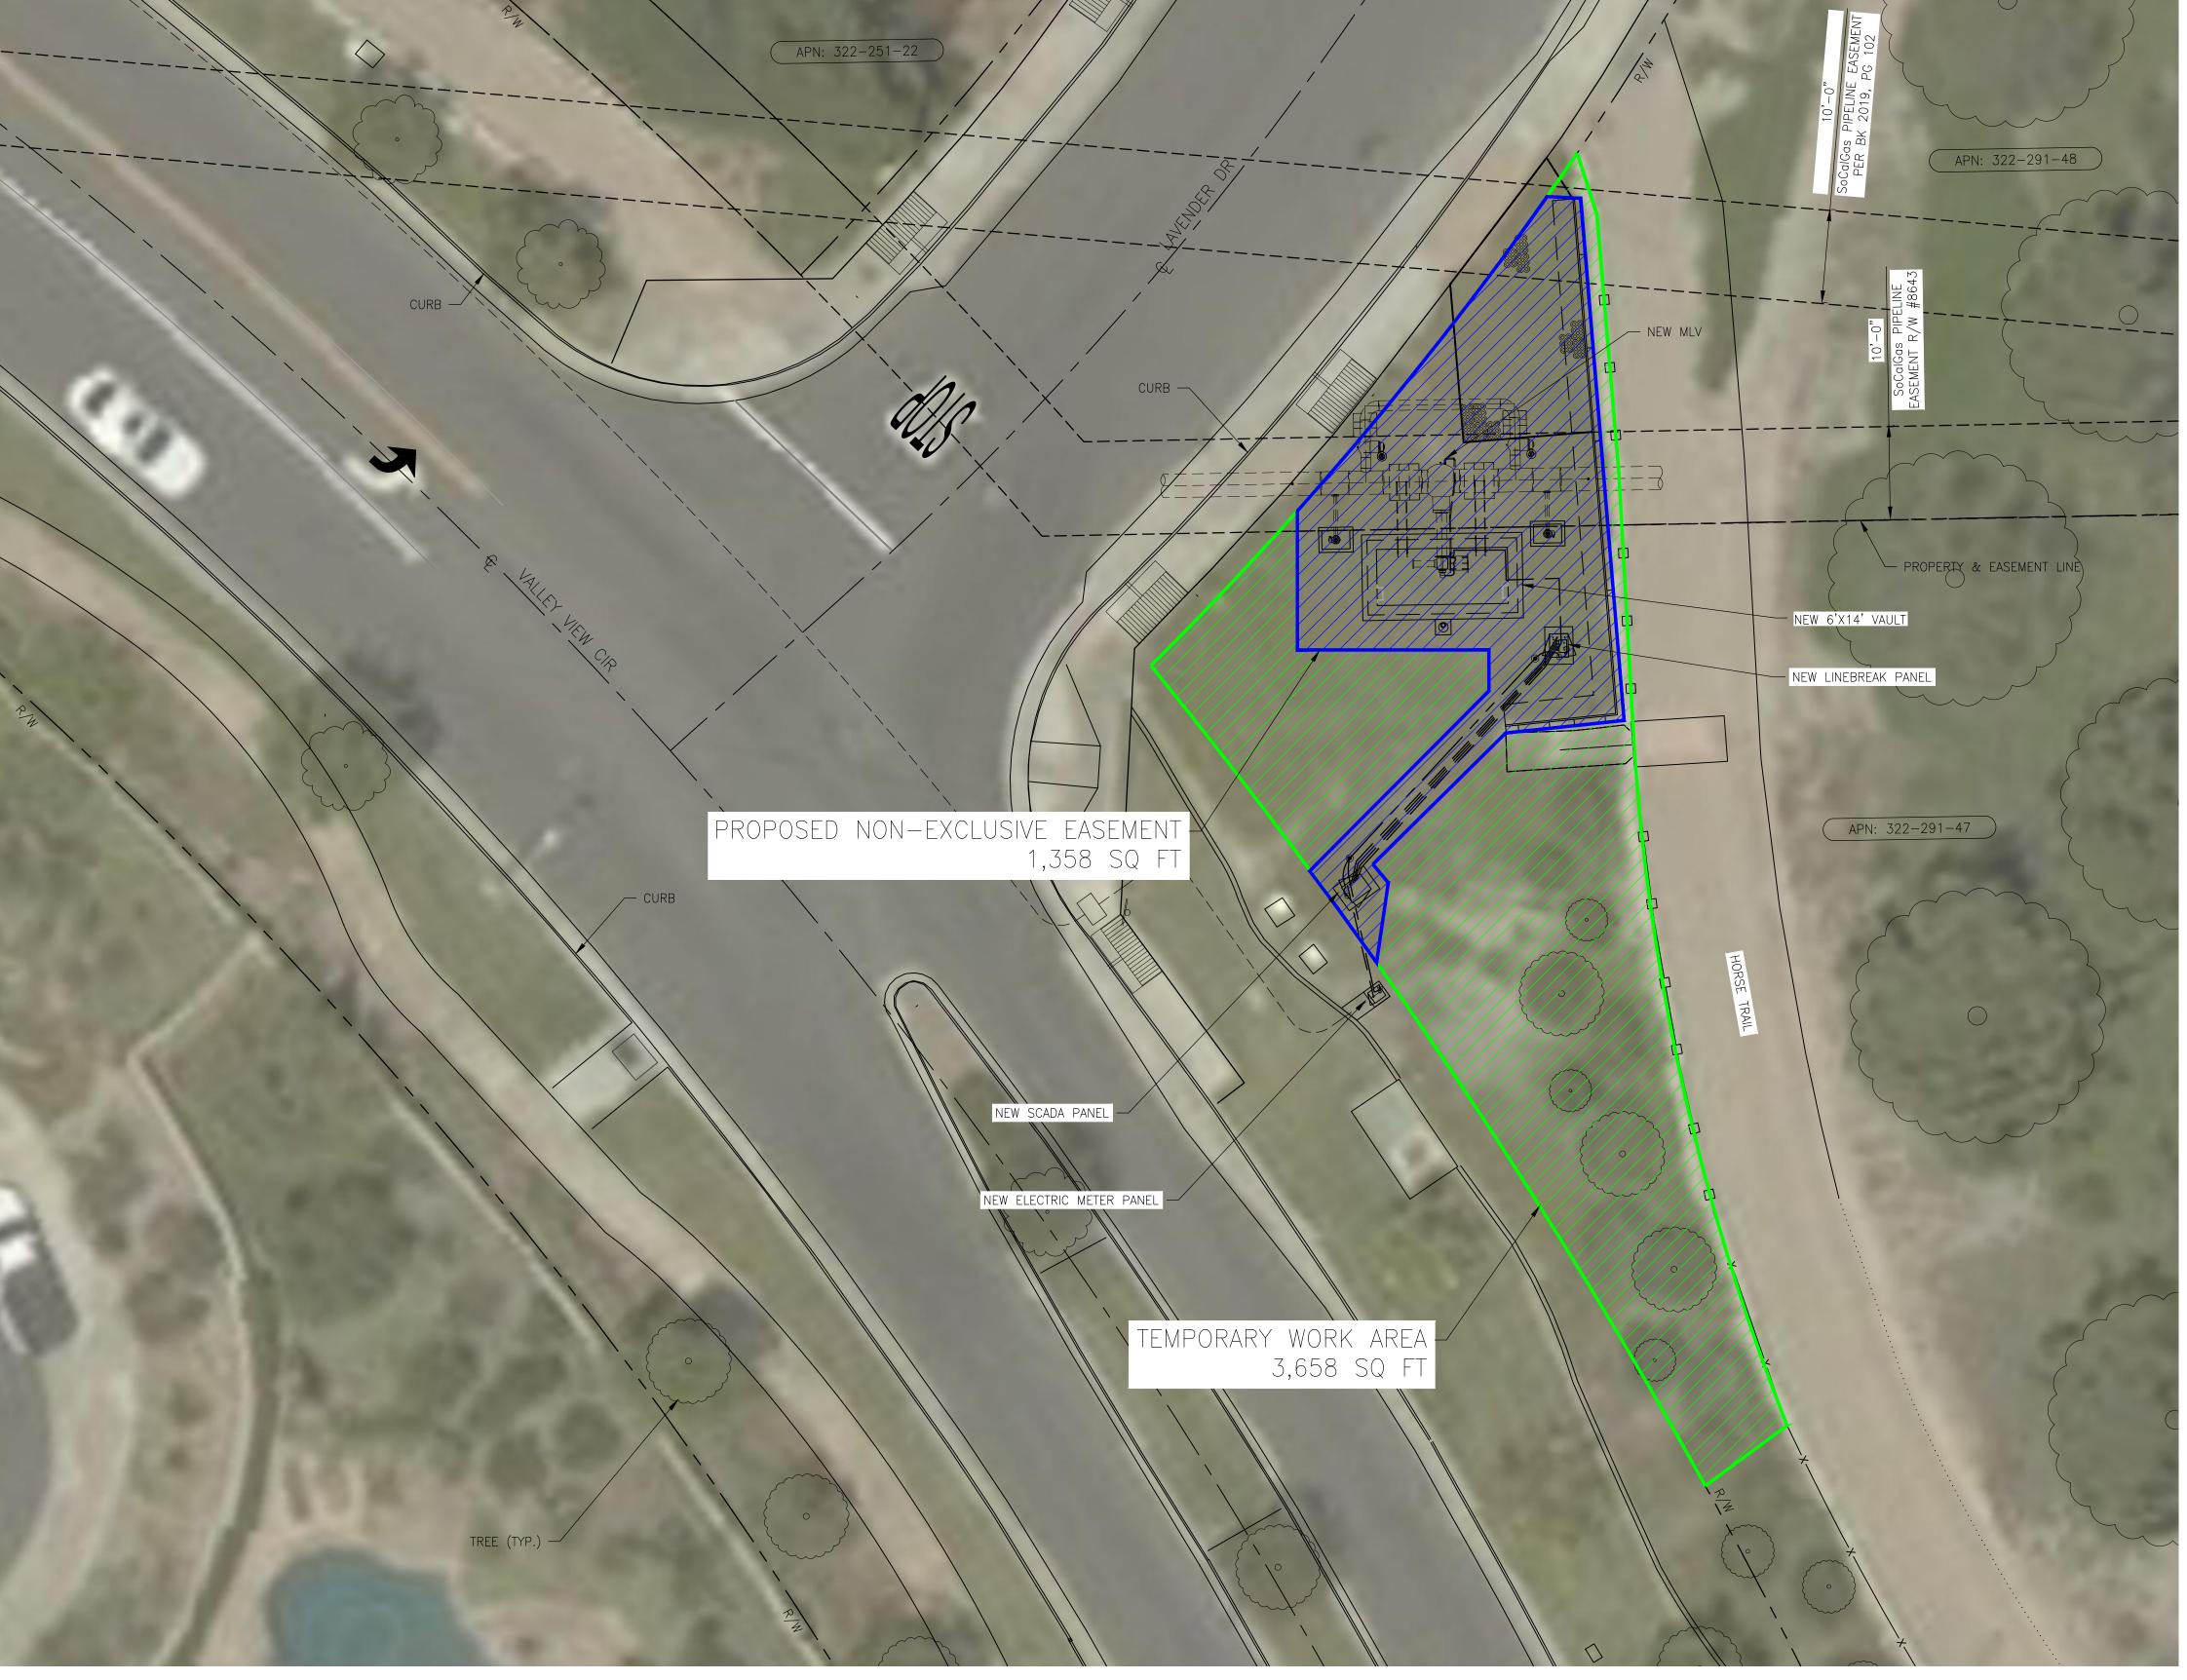

<u>PLAN</u>

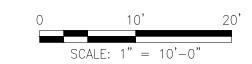

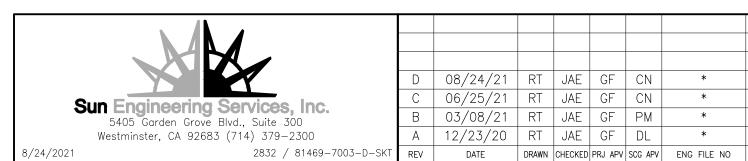

										BY	DATE		
										DESIGNED: R. TURLEY	12/23/20	/	
										DRAWN: R. TURLEY	12/23/20	A So	CalGas
	D	08/24/21	RT	JAE	GF	CN	*	REMOVED ANTENNA/ISSUED FOR PERMIT	92126.001	CHECKED: J. EDWARDS	12/23/20	A Sempra Energy utility	
	С	06/25/21	RT	JAE	GF	CN	*	ISSUED FOR PERMIT	92126,001	PROJ APV: N. PATEL	12/23/20		
	В	03/08/21	RT	JAE	GF	PM	*	ISSUED FOR PERMIT	92126.001	SCG ENG APV: D. LIAO	12/23/20		
	Α	12/23/20	RT	JAE	GF	DL	*	ISSUED FOR REVIEW	92196.001	ENG FILE NO: *		DWG CLASS: 21	DWG DIST: 100

WOA

WOA: 92196.001

L-2000 VALVE AUTOMATION
MLV 2000-198.78-0
LEVEL "C" LAND EXHIBIT

VALLEY VIEW/LAVENDER

yorba linda | Rev | D