



WB-65 SEMI-TRUCK & TRAILER			
TRACTOR WIDTH & TRACK	8'-0"	STEERING ANGLE	26.40°
TRAILER WIDTH & TRACK	8'-0"	ARTICULATING ANGLE	70.00°

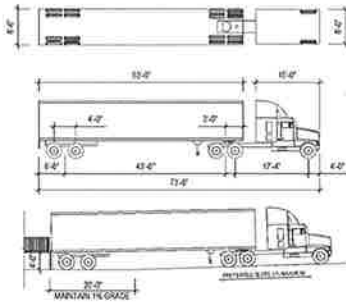


1 SEMI-TRUCK DETAILS

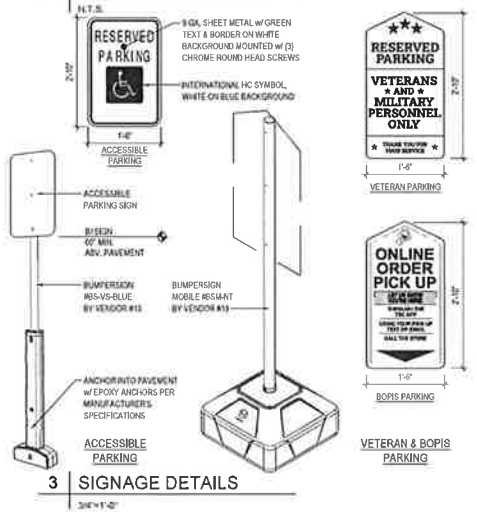

3 SIGNAGE DETAILS

1/2"=1'-0"

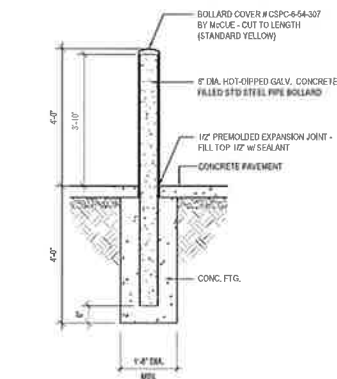

4 BOLLARD DETAIL


1/2"=1'-0"

GENERAL NOTES

- REFER TO CIVIL ENGINEERING DRAWINGS (SEPARATE SCOPE) FOR ADDITIONAL INFORMATION, INCLUDING BUT NOT LIMITED TO CONCRETE DESIGN.
- REFER TO VENDOR INFORMATION FOR THE FOLLOWING:
 - TRUCK BUMP / DOCK
 - SIGNAGE
 - BOLLARD COVERS
- REFER TO SHEET AS-1 FOR CHAINLINK FENCE SPECIFICATIONS.


6 TYPICAL EDGE LANE LINE

3/8"=1'

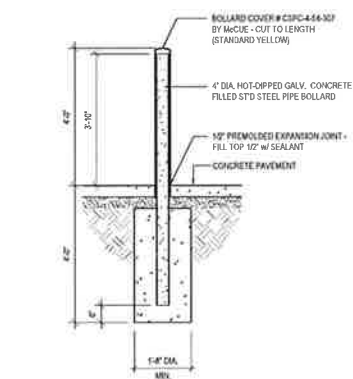

5 PROPANE TANK BOLLARD DETAIL

1/2"=1'-0"

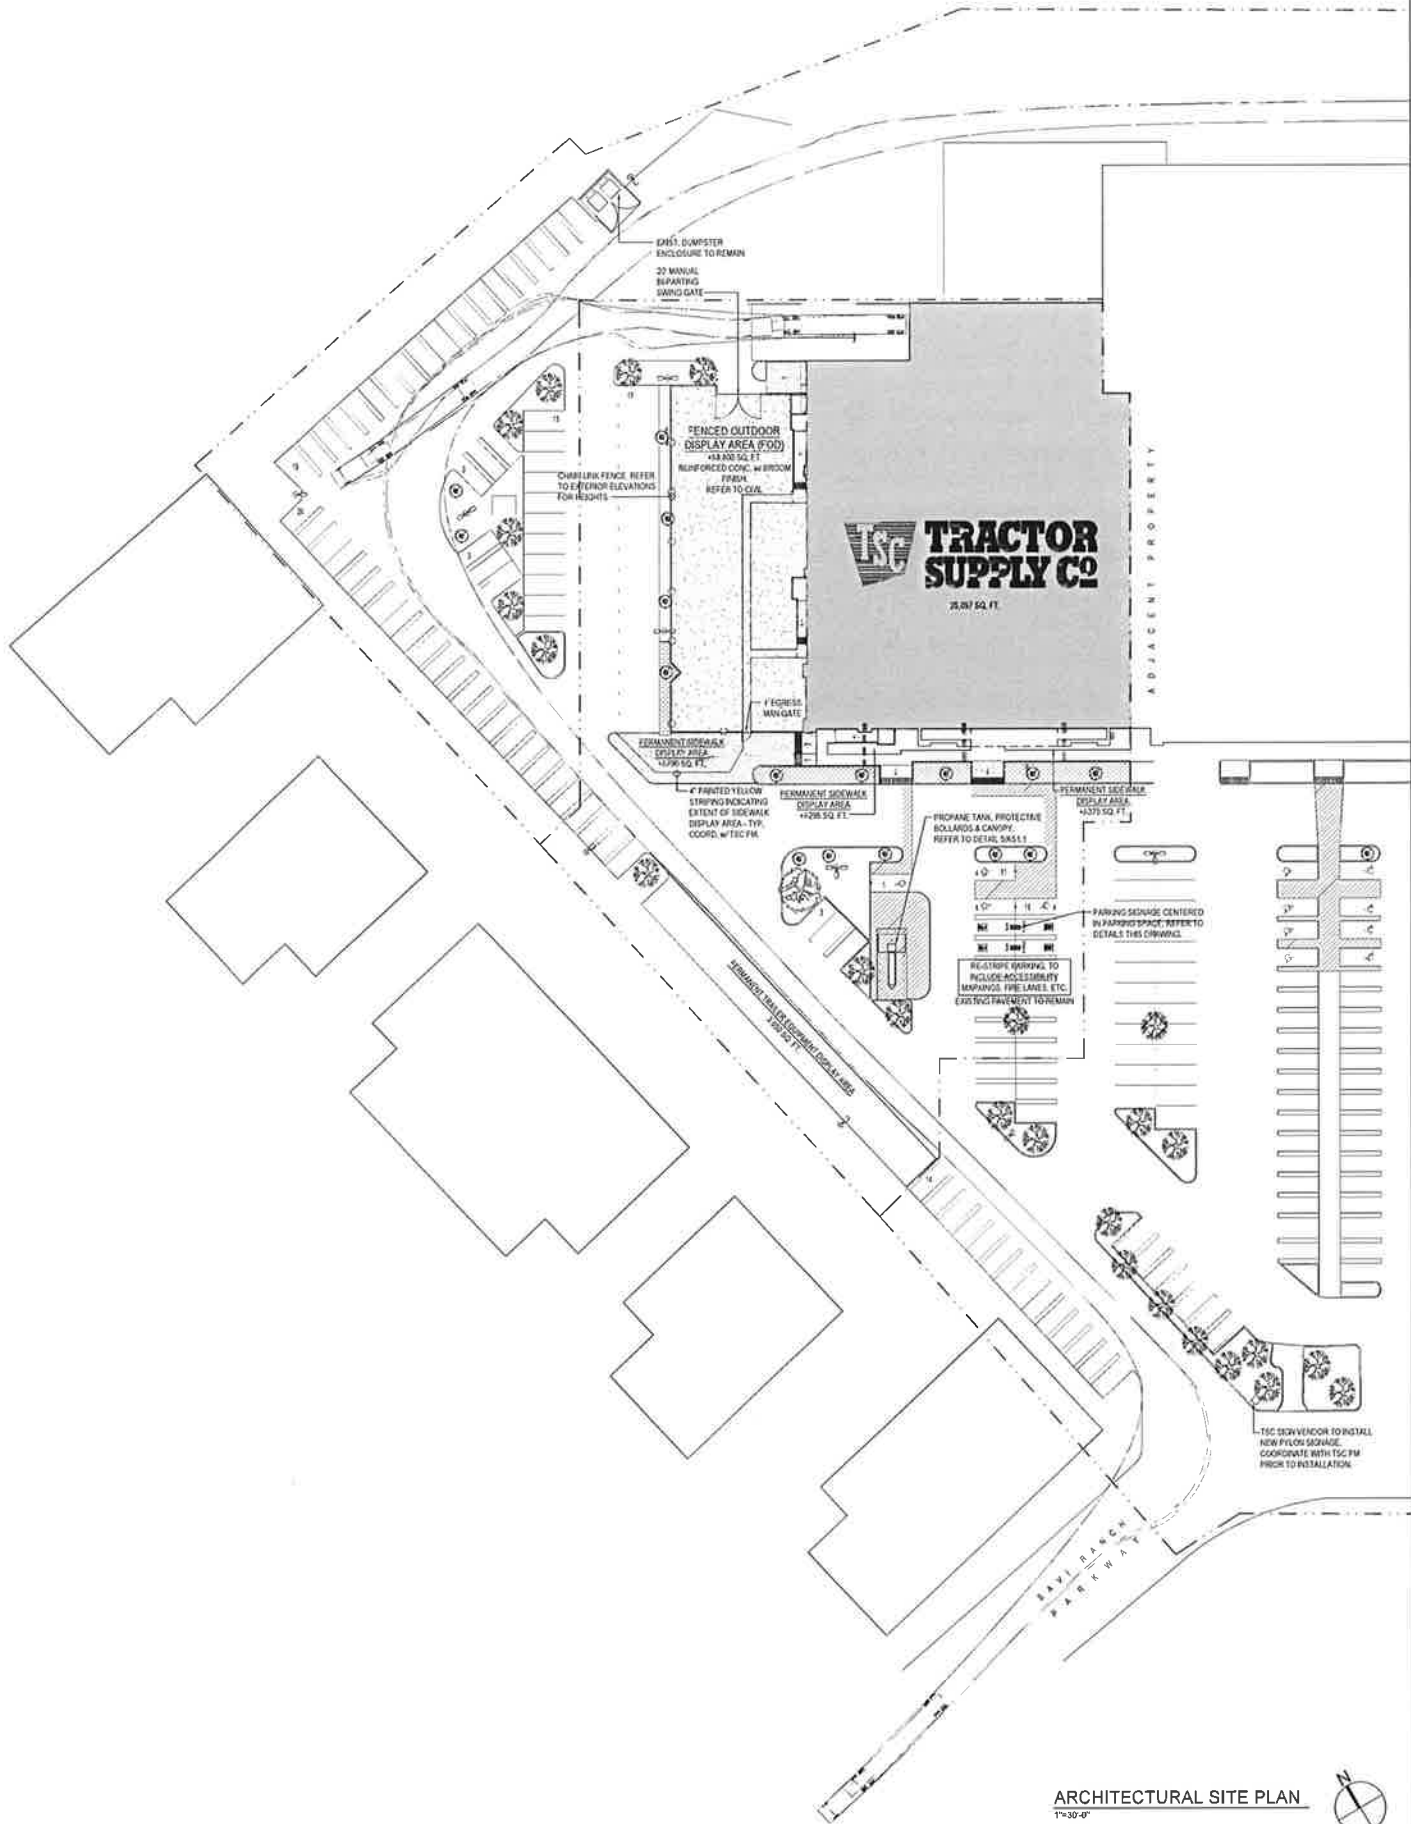

ARCHITECTURAL SITE PLAN & DETAILS
1"=30'-0"