




SMART STREET (SIX LANE)
Diagram Not To Scale

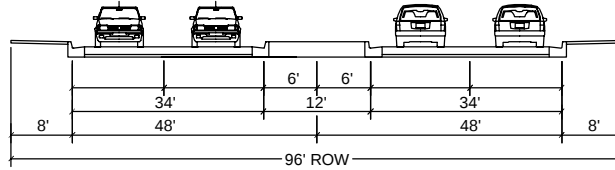


SMART STREET (FOUR LANE)
Diagram Not To Scale

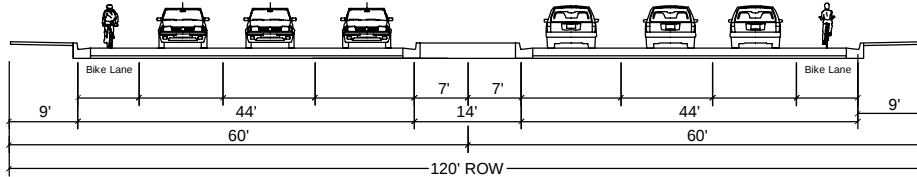


MAJOR
Diagram Not To Scale

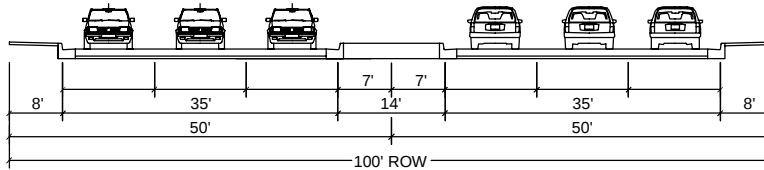


MODIFIED MAJOR
Diagram Not To Scale

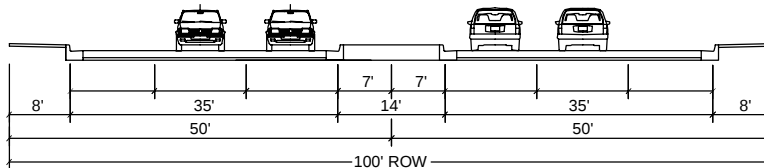


PRIMARY
Diagram Not To Scale

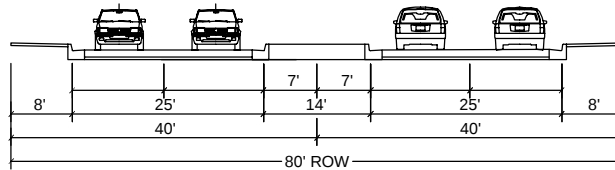


MODIFIED PRIMARY
Diagram Not To Scale

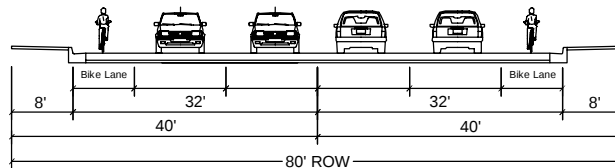

SECONDARY
Diagram Not To Scale

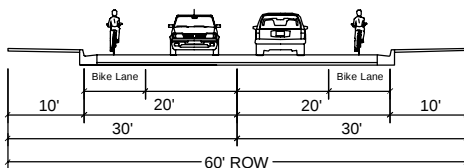


COLLECTOR
Diagram Not To Scale

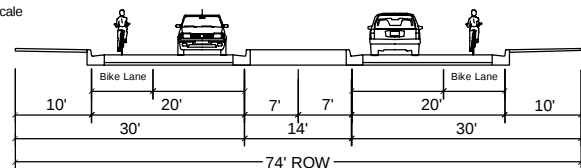

MODIFIED COLLECTOR
Diagram Not To Scale

EXHIBIT CR-1 TYPICAL ROADWAY CROSS SECTIONS

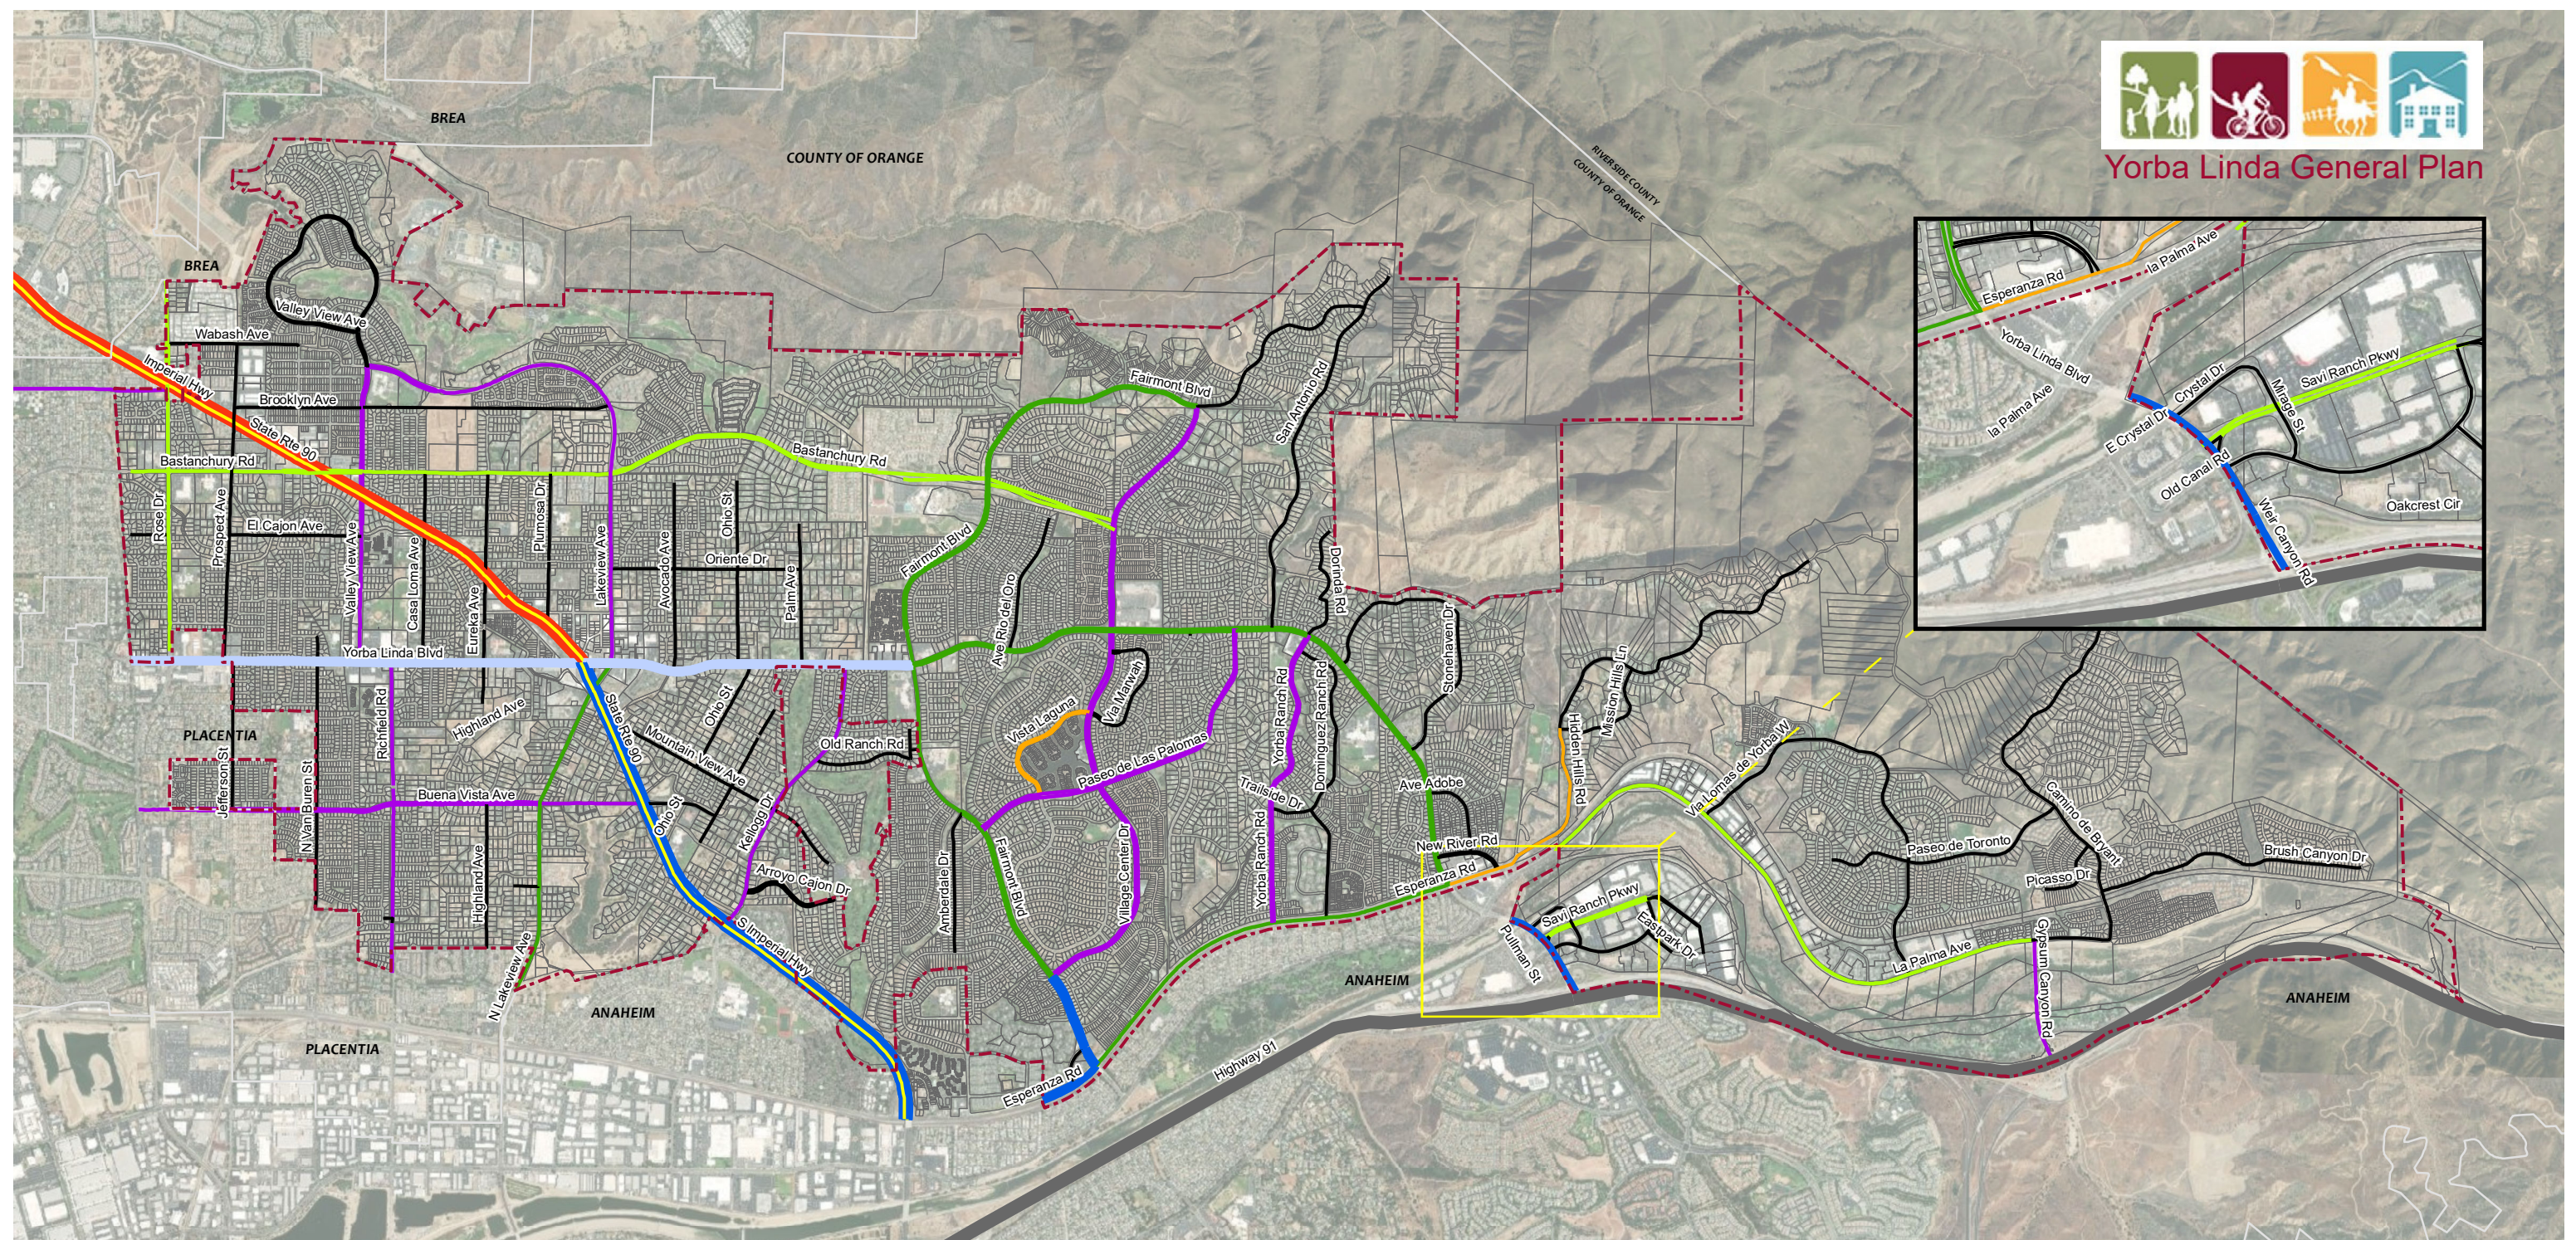

- | | | |
|-----------------------|---------------------------|-------------------------|
| ----- City Boundary | Smart Street 6 Lane | Modified Primary 4 Lane |
| Smart Street 4 Lane | Secondary 4 Lane | |
| Major 6 Lane | Collector 2 Lane | |
| Modified Major 6 Lane | Modified Collector 2 Lane | |
| Primary 4 Lane | | |



Existing Roadway Functional Classification